

APPENDIX H

DRAINAGE MAINTENANCE PROCEDURE & SAMPLE PETITIONS

Drainage Improvement Petition Procedure

Subdivision (and Common Access Drive) Drainage Maintenance Petition

Commercial and Industrial Site Drainage Maintenance Petition


Multi-Family Site Drainage Maintenance Petition

Note: The above listed Petitions and Procedure are subject to revision from time to time. For the most up to date Petitions and Procedure, please see the Design Resource Page on the Engineer's Website at:

<http://www.co.delaware.oh.us/engineer/drp.htm>

At the above link, the Petitions are located under the heading "Privately Funded Development Projects."

Sample Exhibit "C"

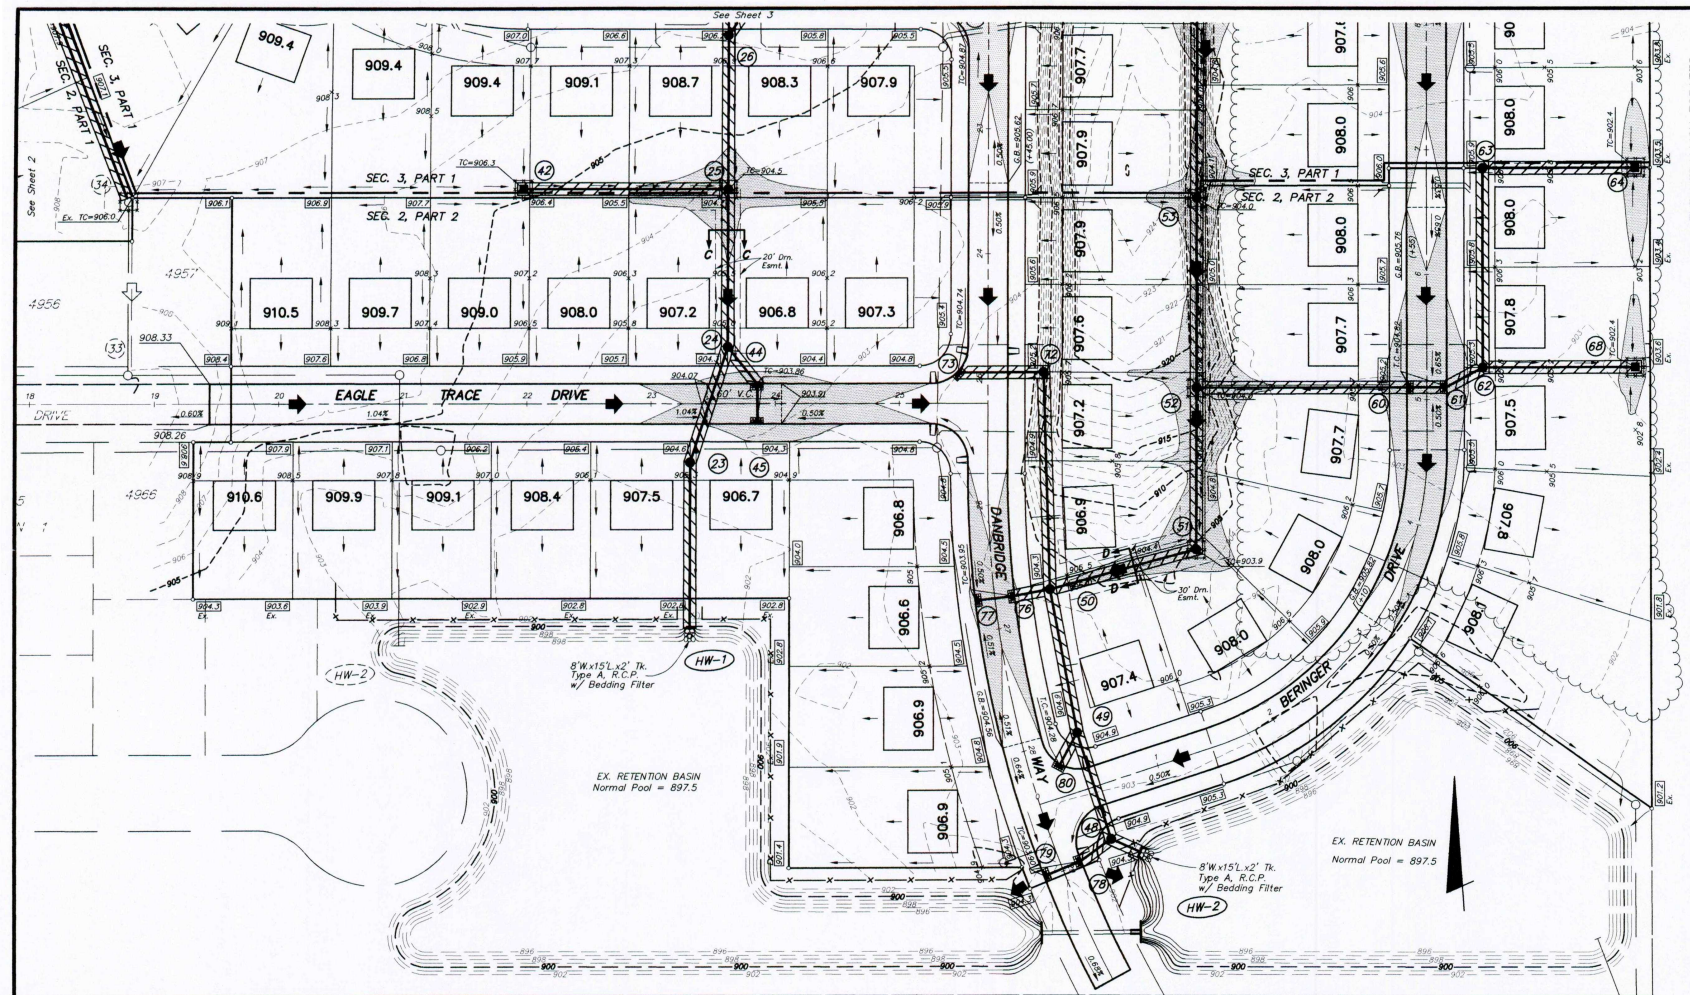

EAGLE TRACE SEC. 2 & 3

Prop: HW1-23-24-25-26; 24-44; 25-42;
 HW2-48-49-50-51-52-53; 48-78; 49-80;
 50-72-73; 50-78; 52-60-61-62-63-64; 62-68

Structures: HW1, HW2, 23, 24, 25, 26, 42, 48,
 49, 50, 51, 52, 53, 60, 61, 62, 63,
 64, 68, 72, 73

/// = Denotes storm sewer facilities to be included in
 Maintenance Petition.

100-Year Ponding Limits

DELAWARE COUNTY, OHIO

DRAINAGE PLAN EXHIBIT "C"

FOR

**EAGLE TRACE
 SECTIONS 2 & 3**

SCALE: 1"=60' Horiz.

EVANS, MECHWART, HAMBLETON, & TILTON, INC.
 CONSULTING ENGINEERS & SURVEYORS