


SECTION A-A, SEE SHEET 2 OF 2

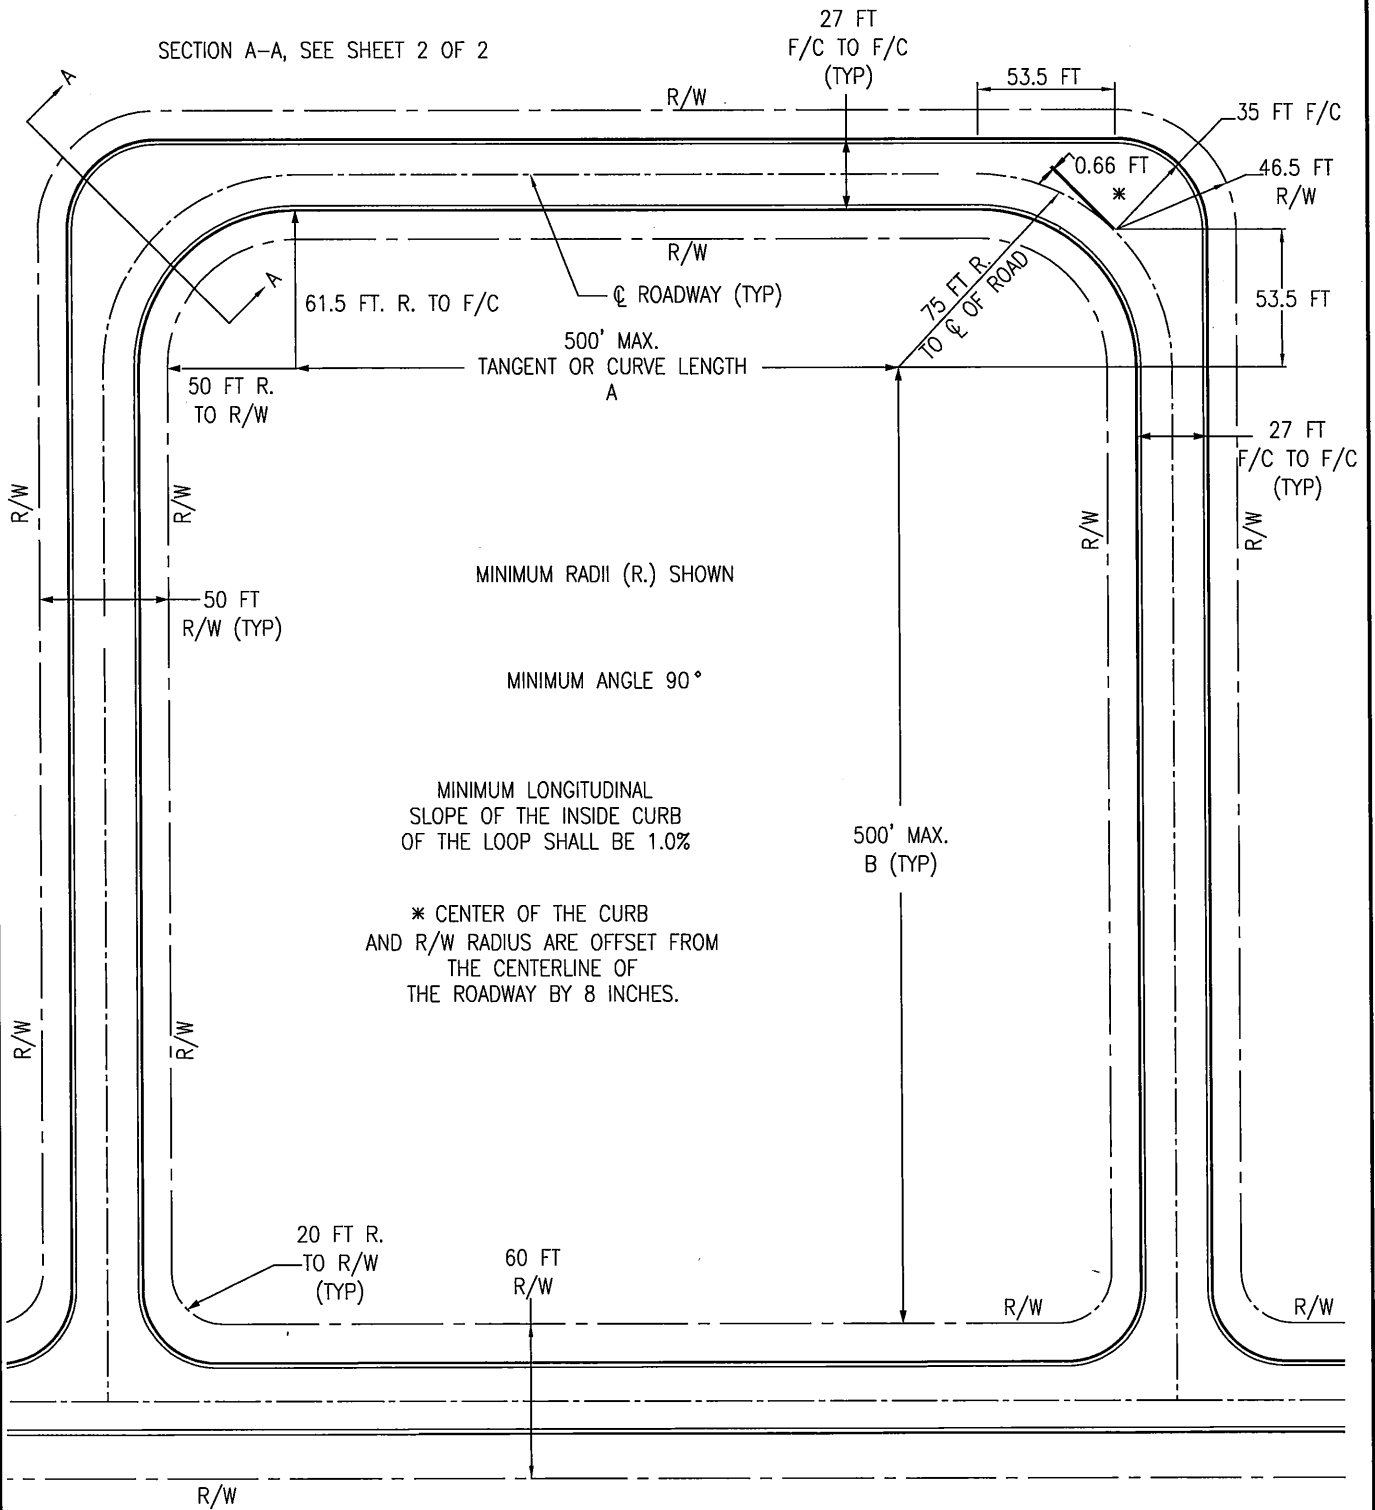

MINIMUM LONGITUDINAL SLOPE OF THE INSIDE CURB OF THE LOOP SHALL BE 1.0%

\* CENTER OF THE CURB AND R/W RADIUS ARE OFFSET FROM THE CENTERLINE OF THE ROADWAY BY 8 INCHES.

(DIMENSION A) + (2 X DIMENSION B) SHALL NOT EXCEED 1,300 LF.

CHRIS E. BAUSERMAN, P.E., P.S.  
Delaware County Engineer

Delaware County Engineer

STANDARD CONSTRUCTION DRAWING

TYPICAL LOOP STREET

DELAWARE COUNTY ENGINEER'S OFFICE

50 Channing Street  
Delaware, Ohio 43015

PHONE: (740)833-2400 FAX: (740)833-2399

www.co.delaware.oh.us

APPROVED  
1-04-2010

REVISED

Drawn MFR sheet 1  
Checked MAS of 2

FILE NO.  
DCED-R102A