



SIDEWALK AND CURB REPAIR DETAILS

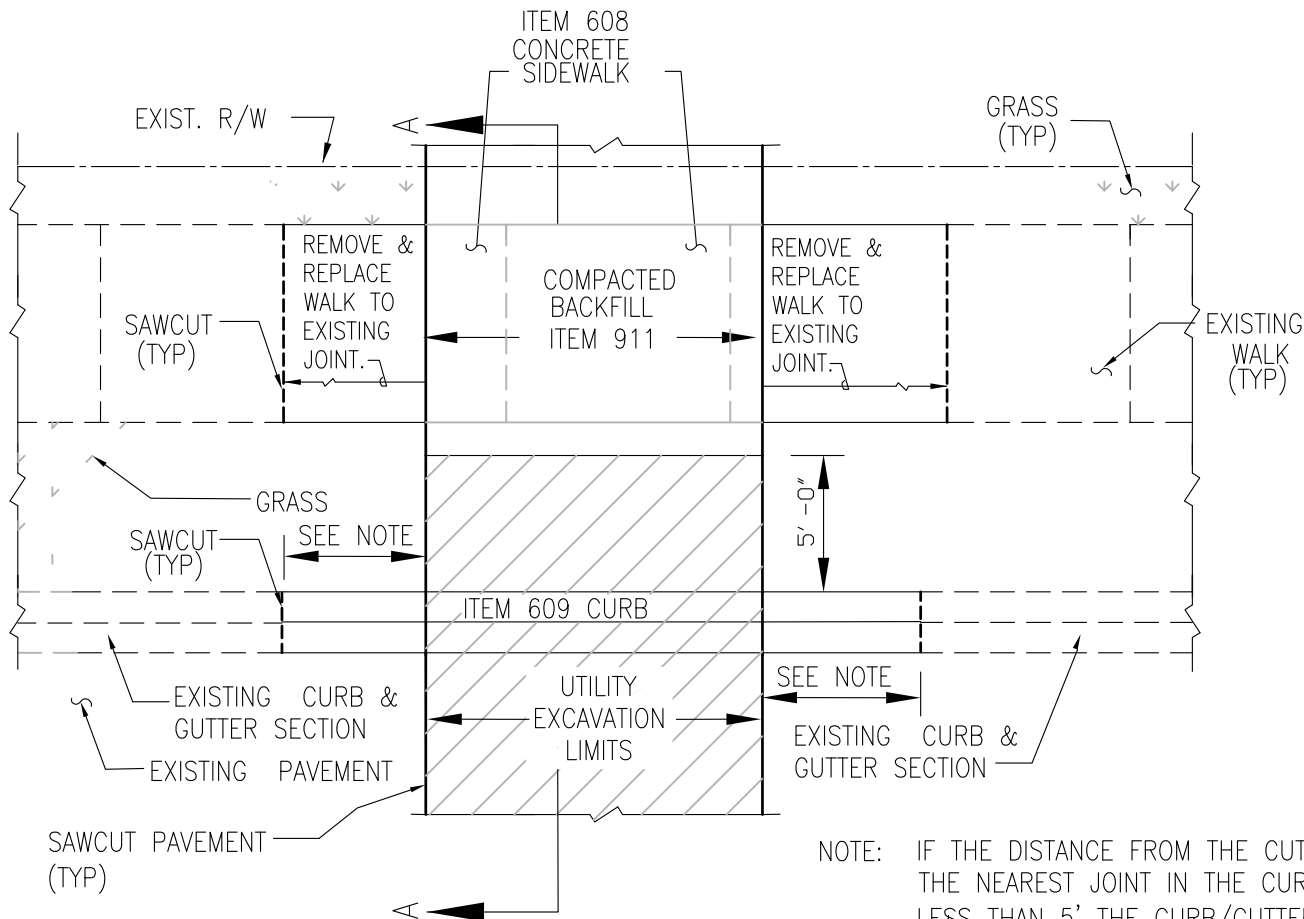

NOTE: IF THE DISTANCE FROM THE CUT TO THE NEAREST JOINT IN THE CURB IS LESS THAN 5' THE CURB/GUTTER SHALL BE REMOVED AND REPLACED TO THE JOINT. IF THE DISTANCE IS GREATER THAN 5', THE CURB/GUTTER OUTSIDE OF THE TRENCH MAY REMAIN.

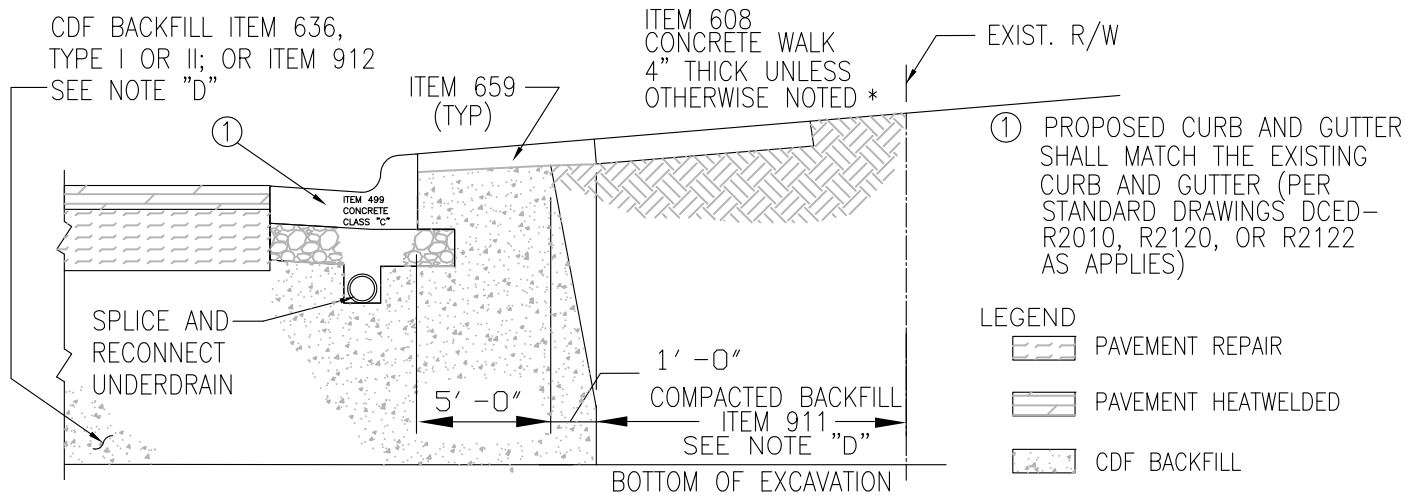

ALL GRASS AREAS SHALL BE SEEDED IN ACCORDANCE WITH ITEM 659 SEEDING AND MULCHING.

SECTION A-A

* 6" THICK - RESIDENTIAL DRIVEWAYS
8" THICK - COMMERCIAL DRIVEWAYS

CHRIS E. BAUSERMAN, P.E., P.S. Delaware County Engineer		STANDARD CONSTRUCTION DRAWING PAVEMENT & UTILITY CUT REPAIR STANDARDS		DELAWARE COUNTY ENGINEER'S OFFICE 50 Channing Street Delaware, Ohio 43015 PHONE: (740)833-2400 FAX: (740)833-2399 www.co.delaware.oh.us	
Delaware County Engineer					
APPROVED 1-22-2008	REVISED 1-04-2010	Drawn <u>KS</u> Checked <u>EM</u>	sheet <u>2</u> of <u>3</u>	FILE NO. DCED-R1441B	