



TYPICAL TRANSVERSE SECTION OPTION 1 (1A)
 PROPOSED GIRDER SPACING TO MATCH EXISTING

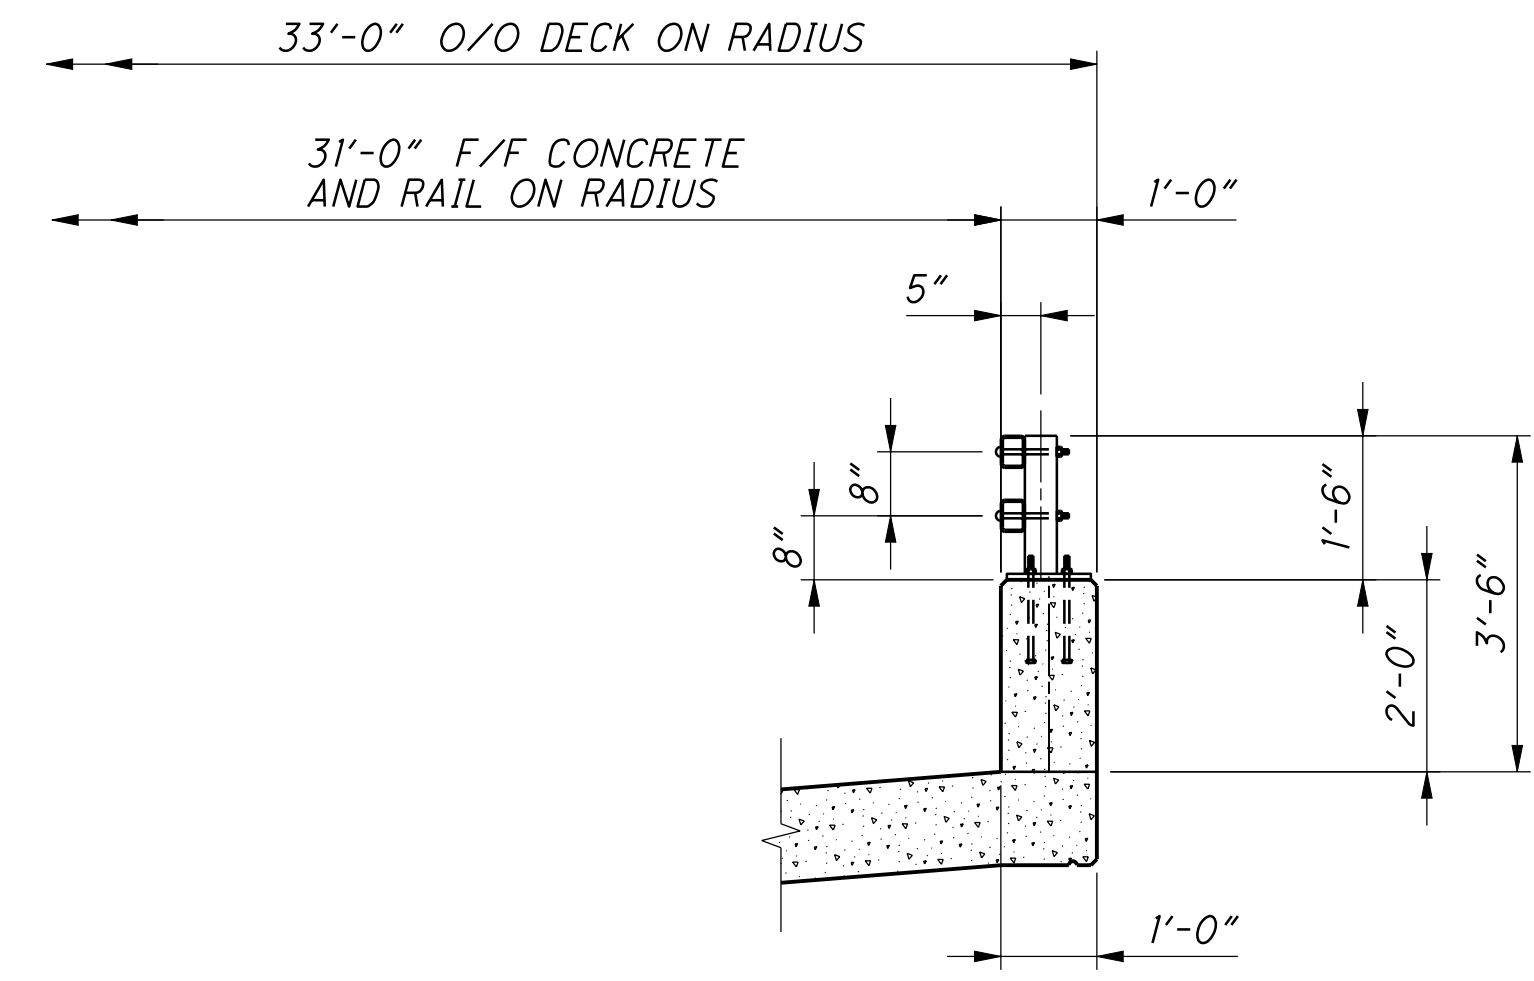

ALTERNATE RAILING
 SEE STD DRAWING BR-2-98
 FOR ADDITIONAL DETAILS
 AND NOTES

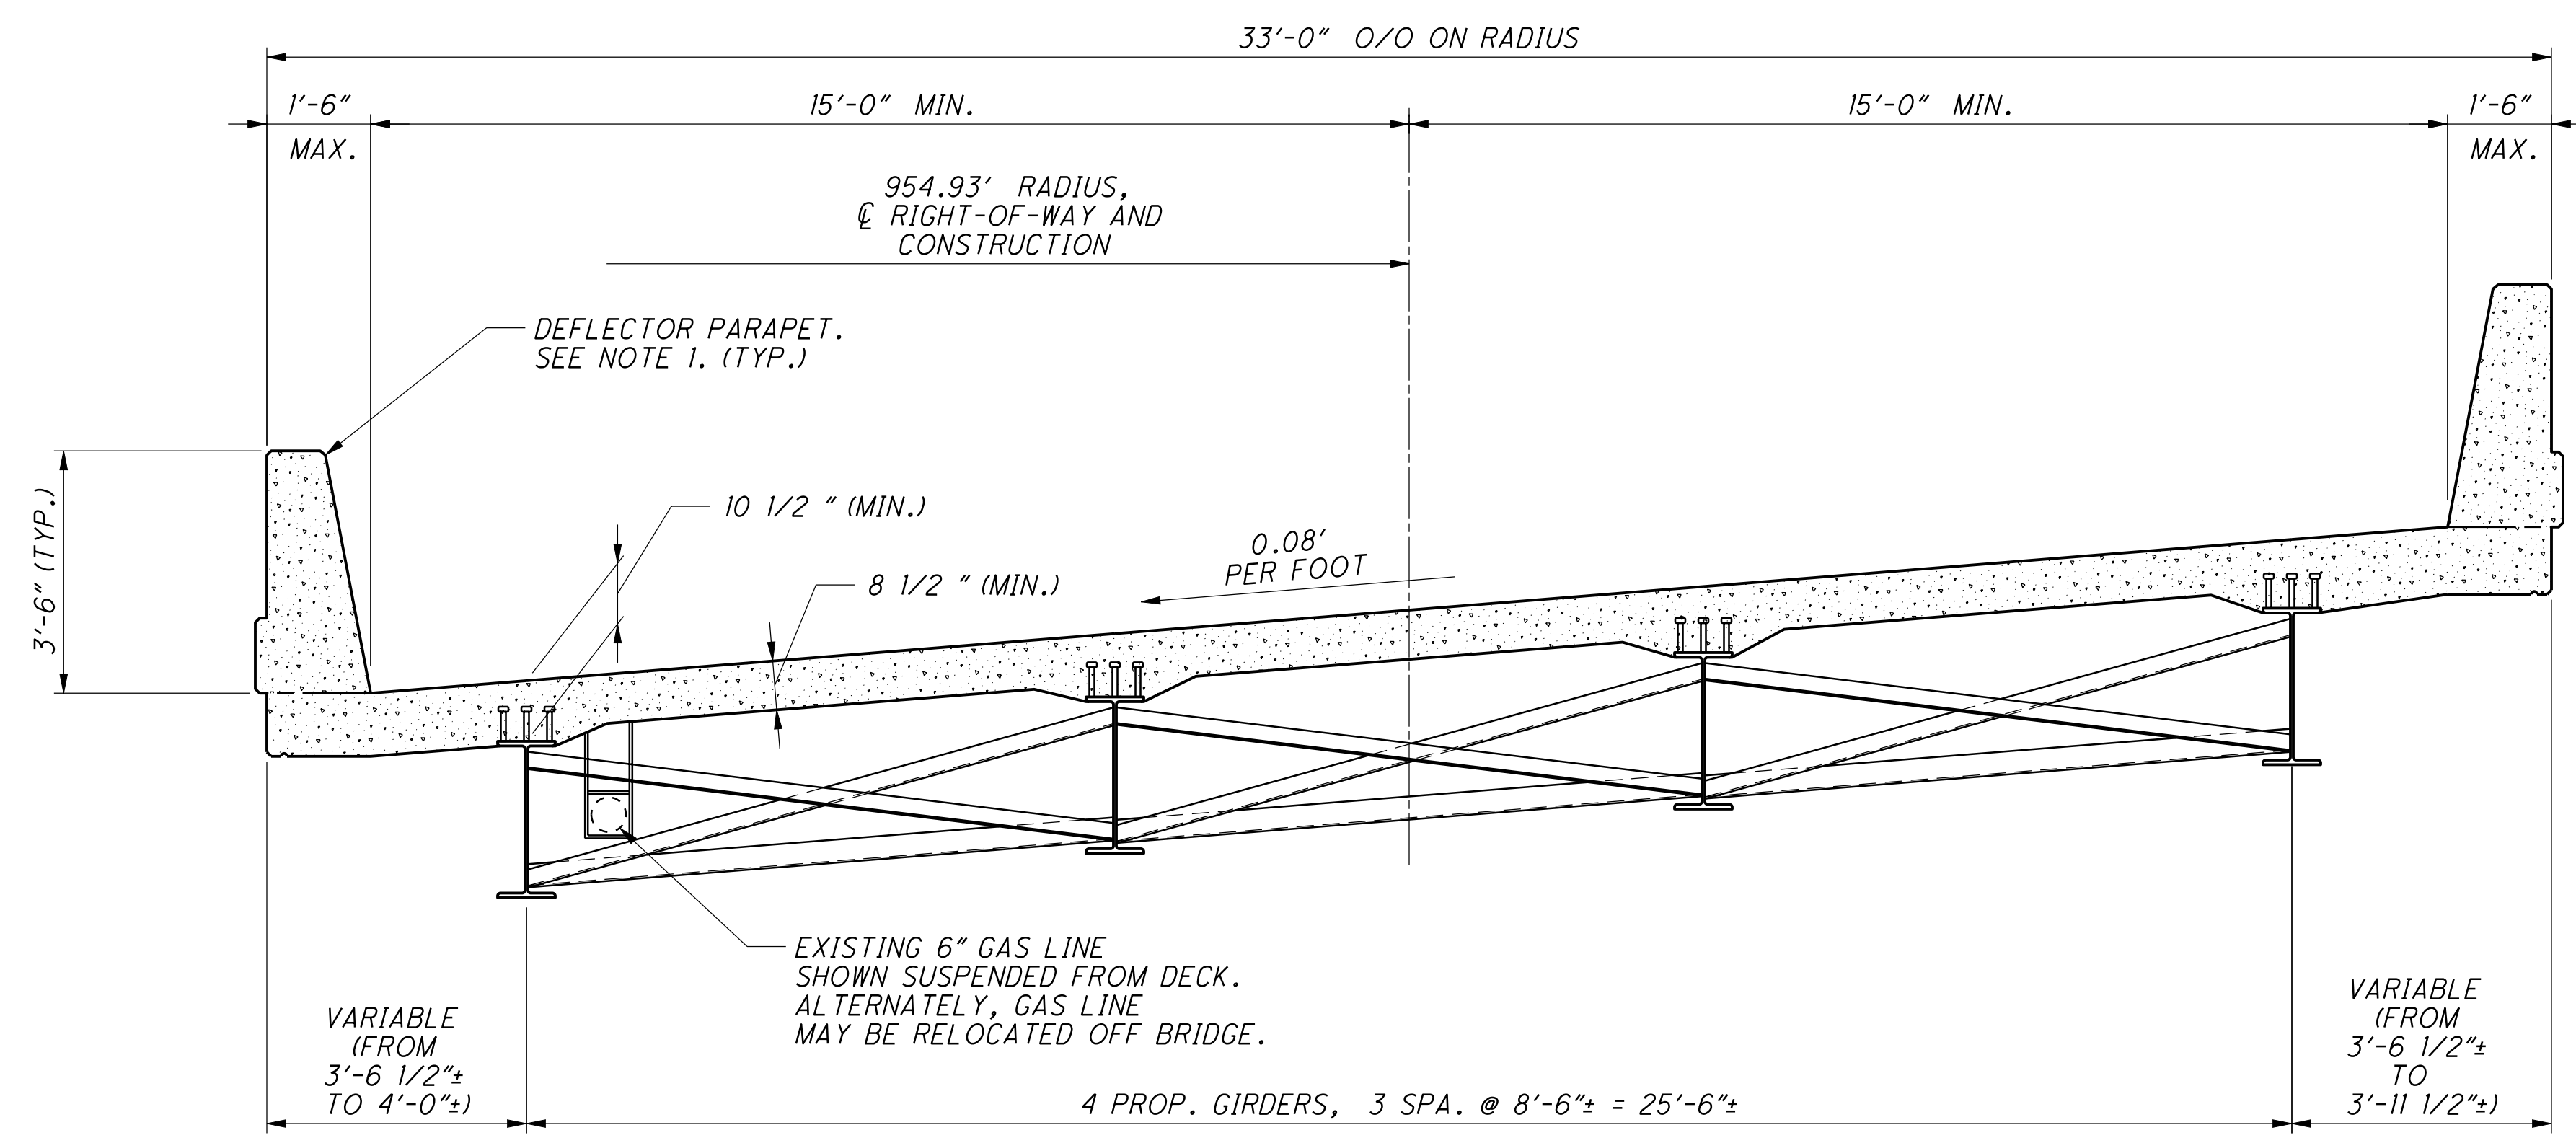

TYPICAL TRANSVERSE SECTION OPTION 2 (2A)
 PROPOSED GIRDER SPACING GREATER THAN EXISTING

NOTE
 SINGLE SLOPE DEFLECTOR PARAPET PER ODOT STANDARD
 DRAWING SBR-1-99 SHOWN AS REPRESENTATIVE RAILING.
 CONTRACTOR SHALL REFER TO "DESIGN-BUILD" SCOPE FOR
 SELECTED RAILING TYPE.

PLOTTED BY: GBaskin 6/30/2009 1:56:15 PM J:\20090632\DOT\DEL\86459\structures\sheet1024_0502CTSO02.dgn