


G:\CO11\0033\Road\sheets\00850GB001\_Rendering for Delco 2014-10-27.dgn 10/27/2014 3:37:00 PM ssopraseuth

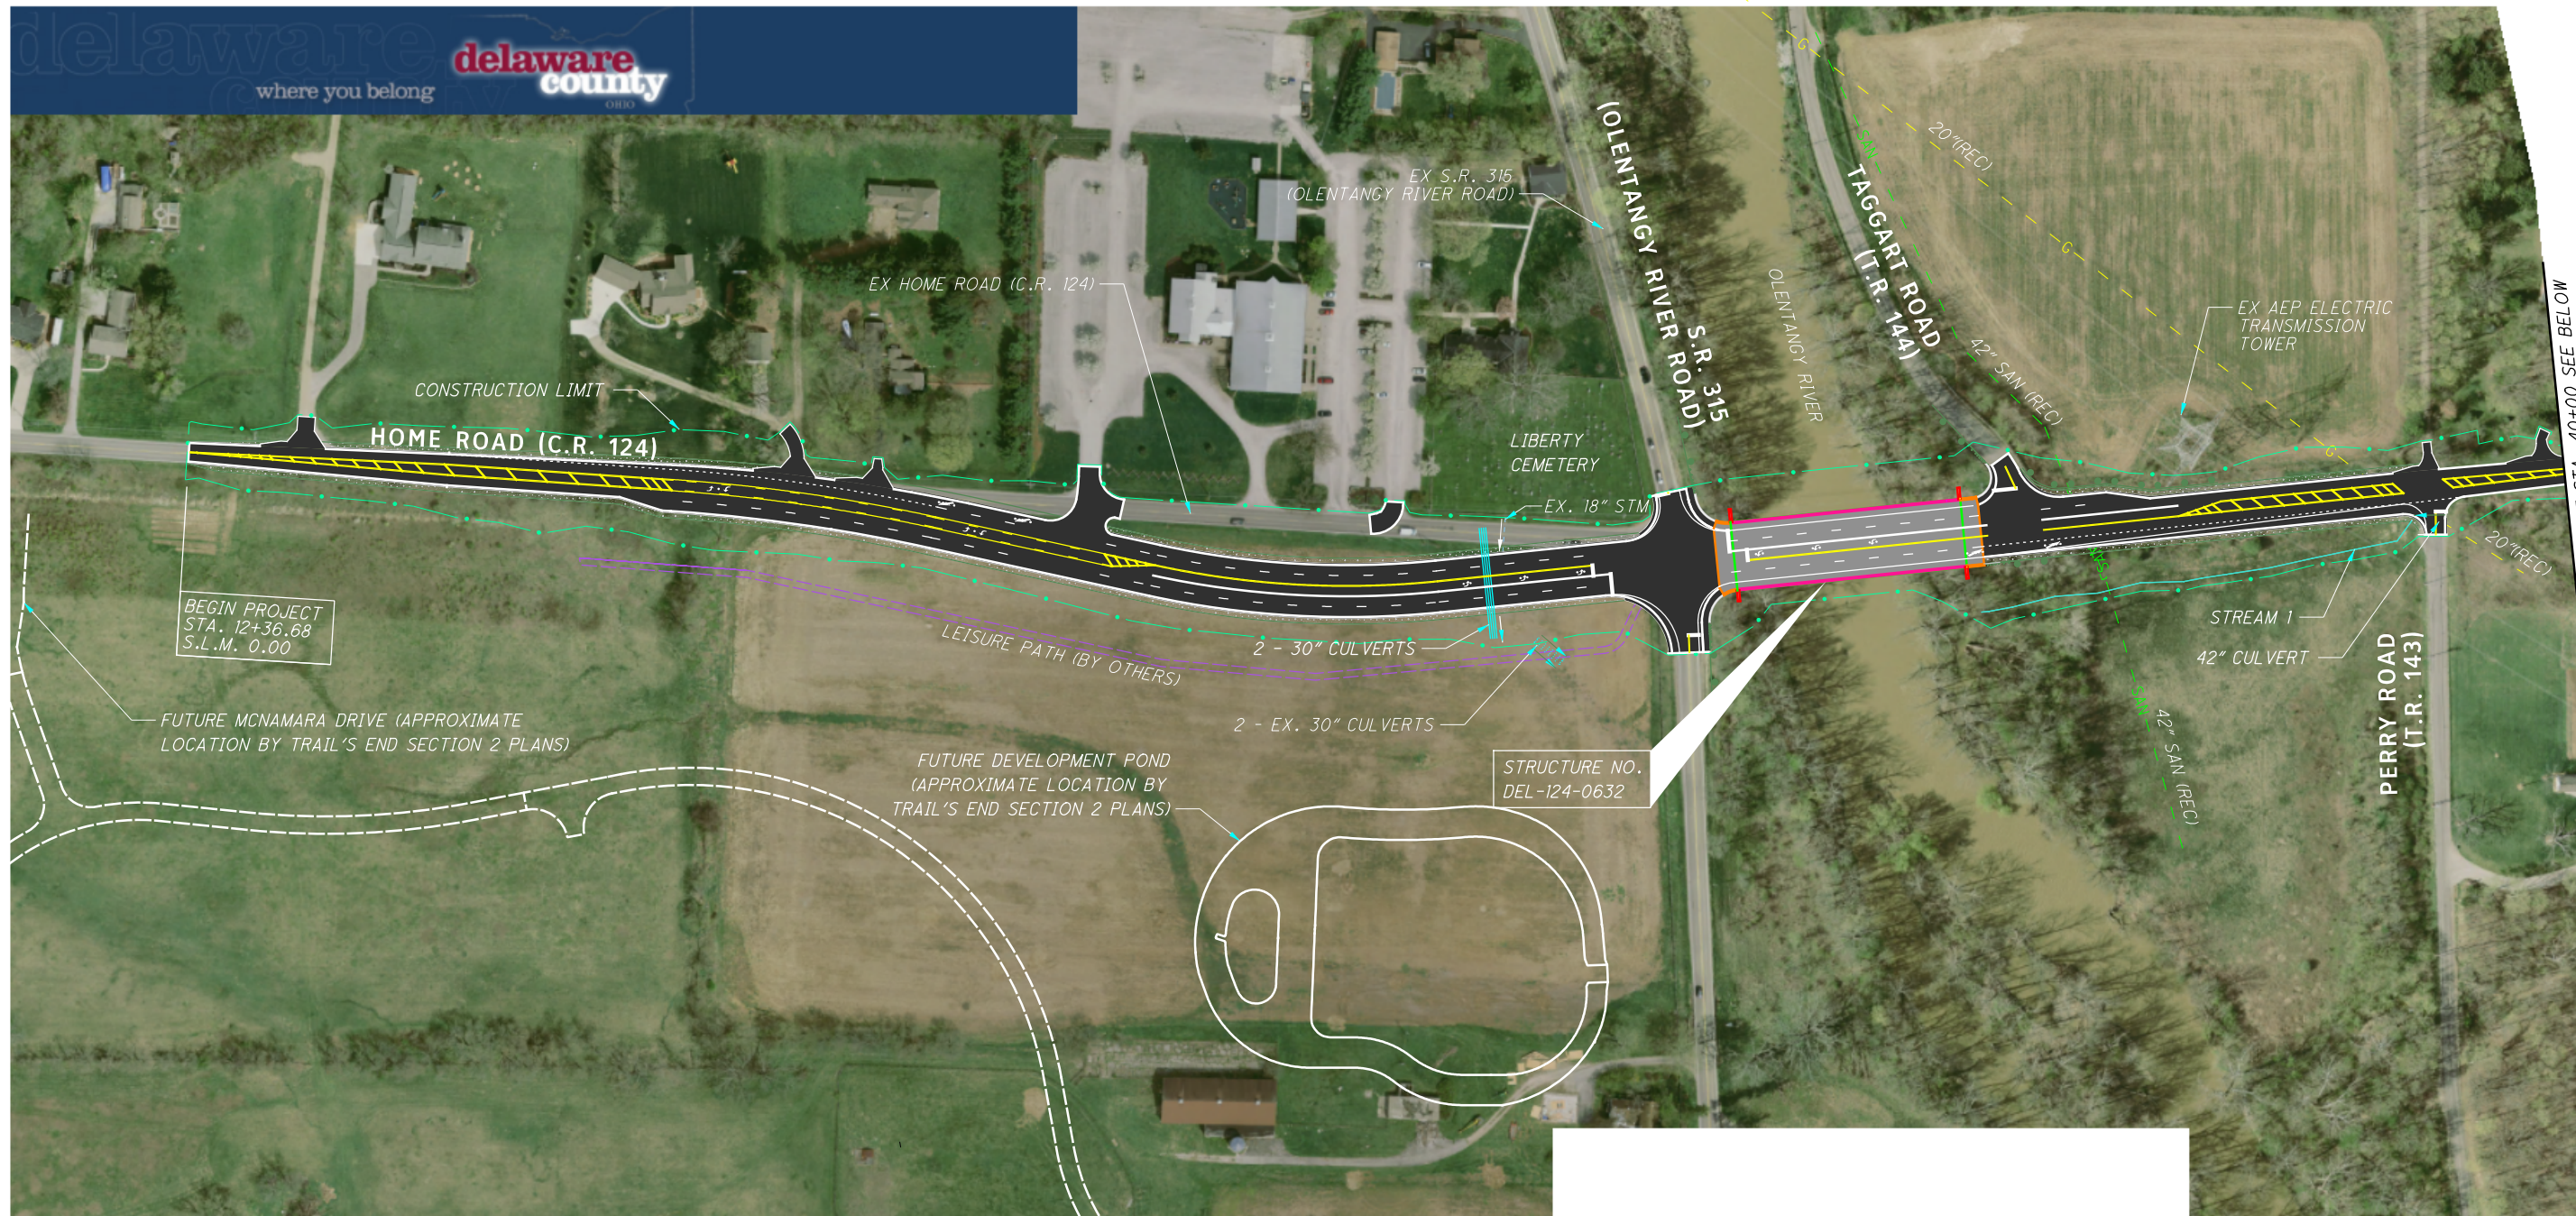

PLAN PREPARED BY:

**Tran Systems**

1105 SCHROCK ROAD, SUITE 400, COLUMBUS, OH 43229

Delaware County Engineer  
50 Channing Street  
Delaware, Ohio 43015

	<b>HOME ROAD IMPROVEMENTS AT S.R. 315</b>	
	<b>DEL-C.R. 124-0.00</b>	<b>HOME ROAD</b>