


SECTION

ELEVATION


SOUTH ROADWAY PARAPET

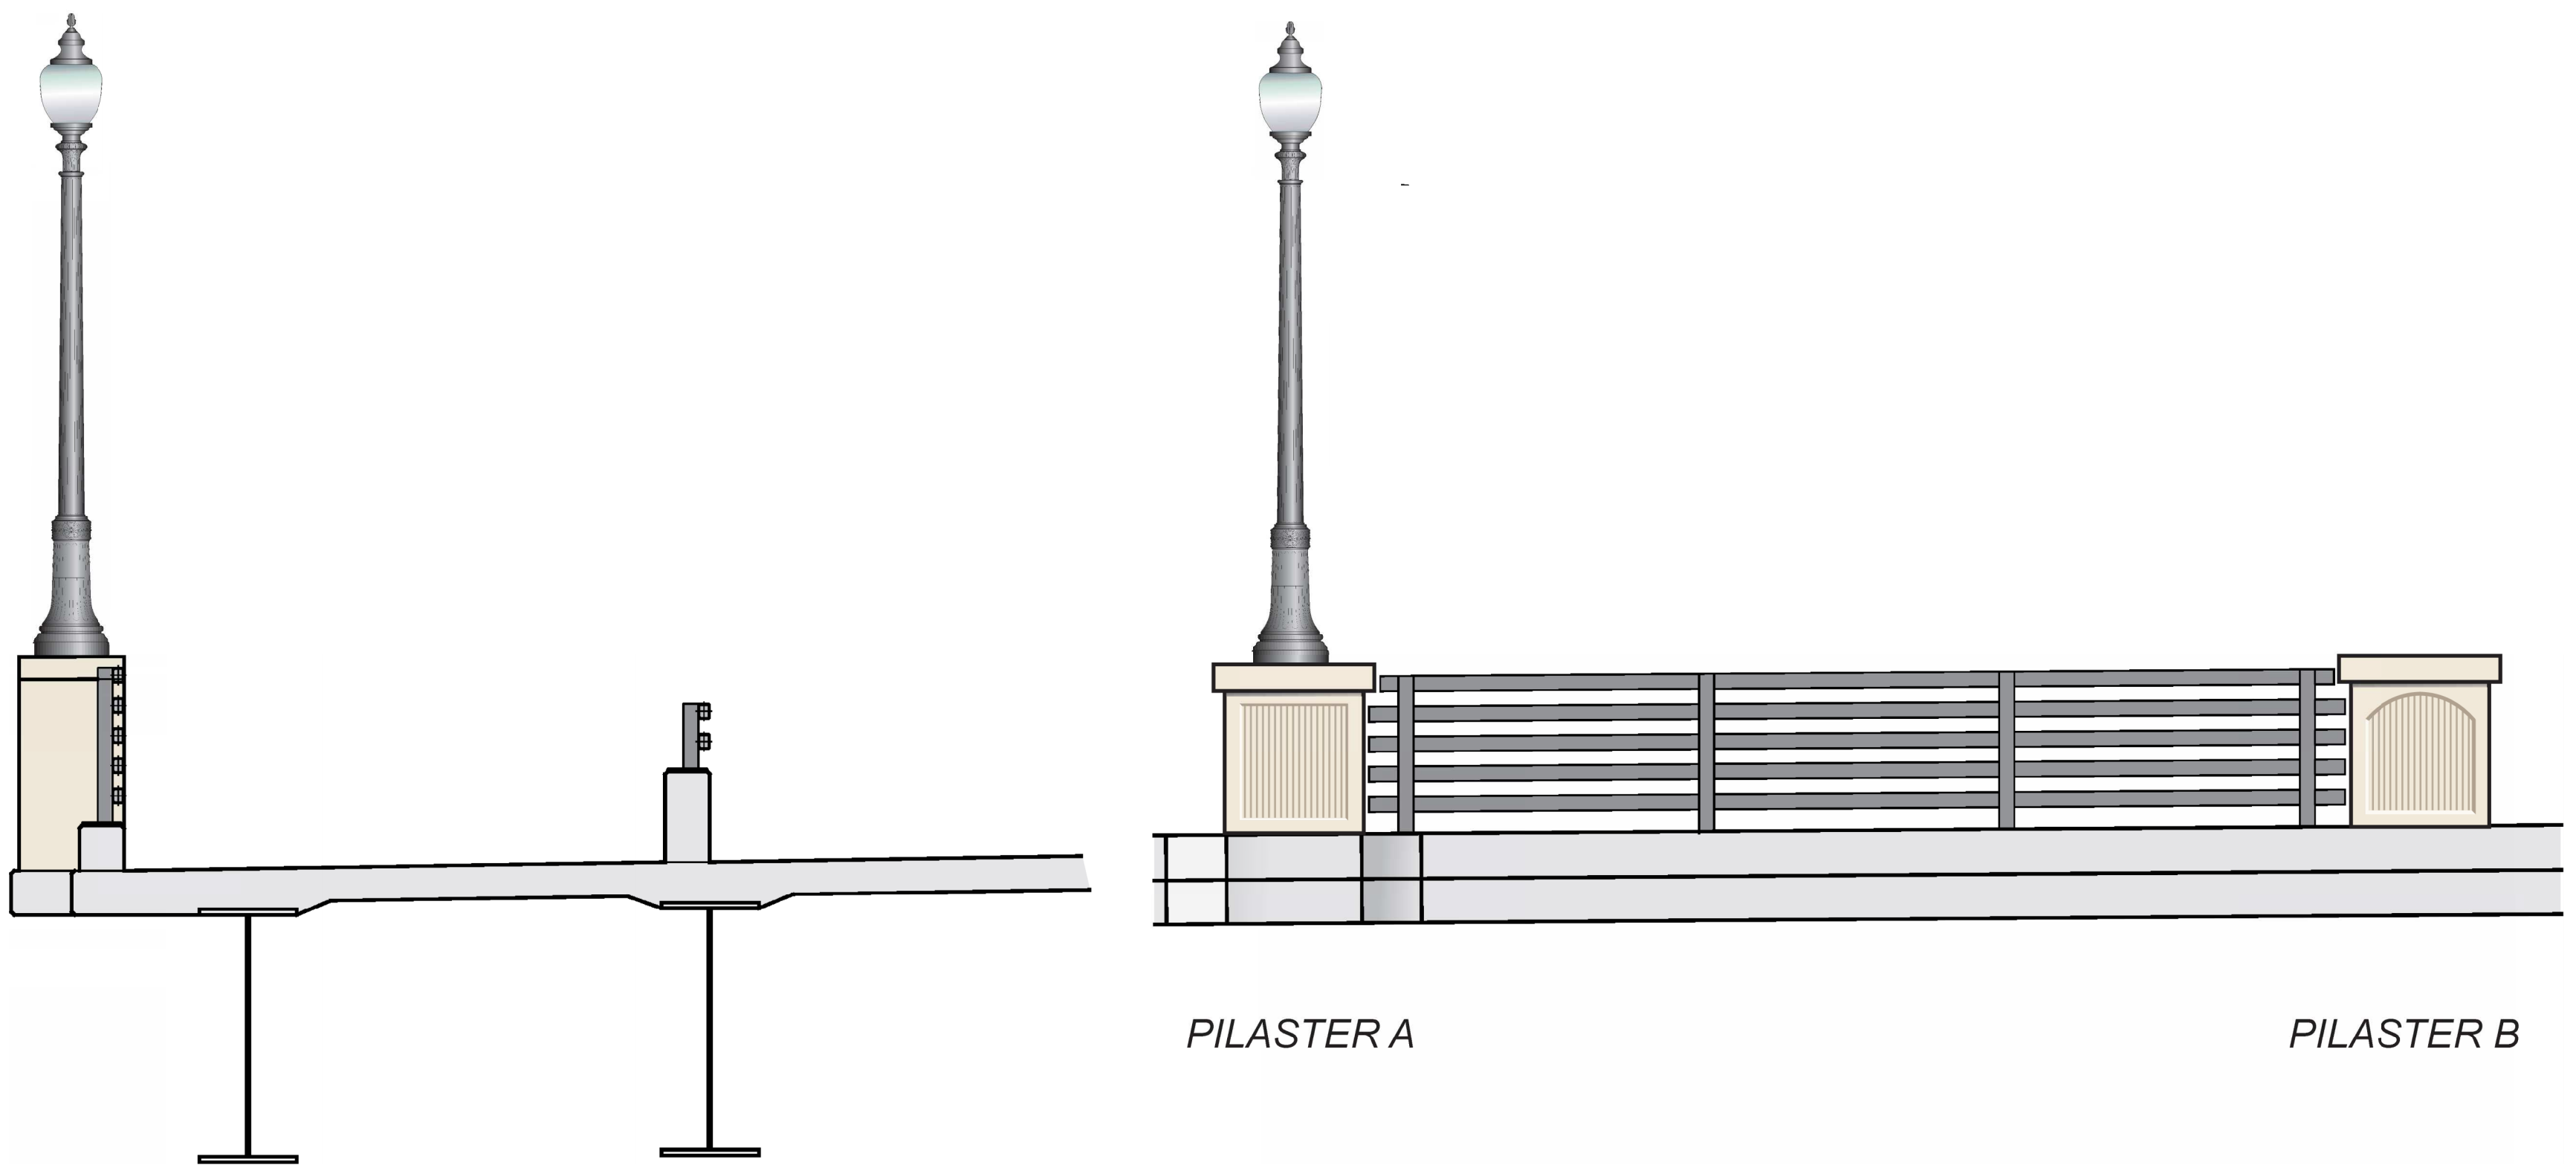

SECTION

ELEVATION

NORTH PEDESTRIAN RAILING - 1

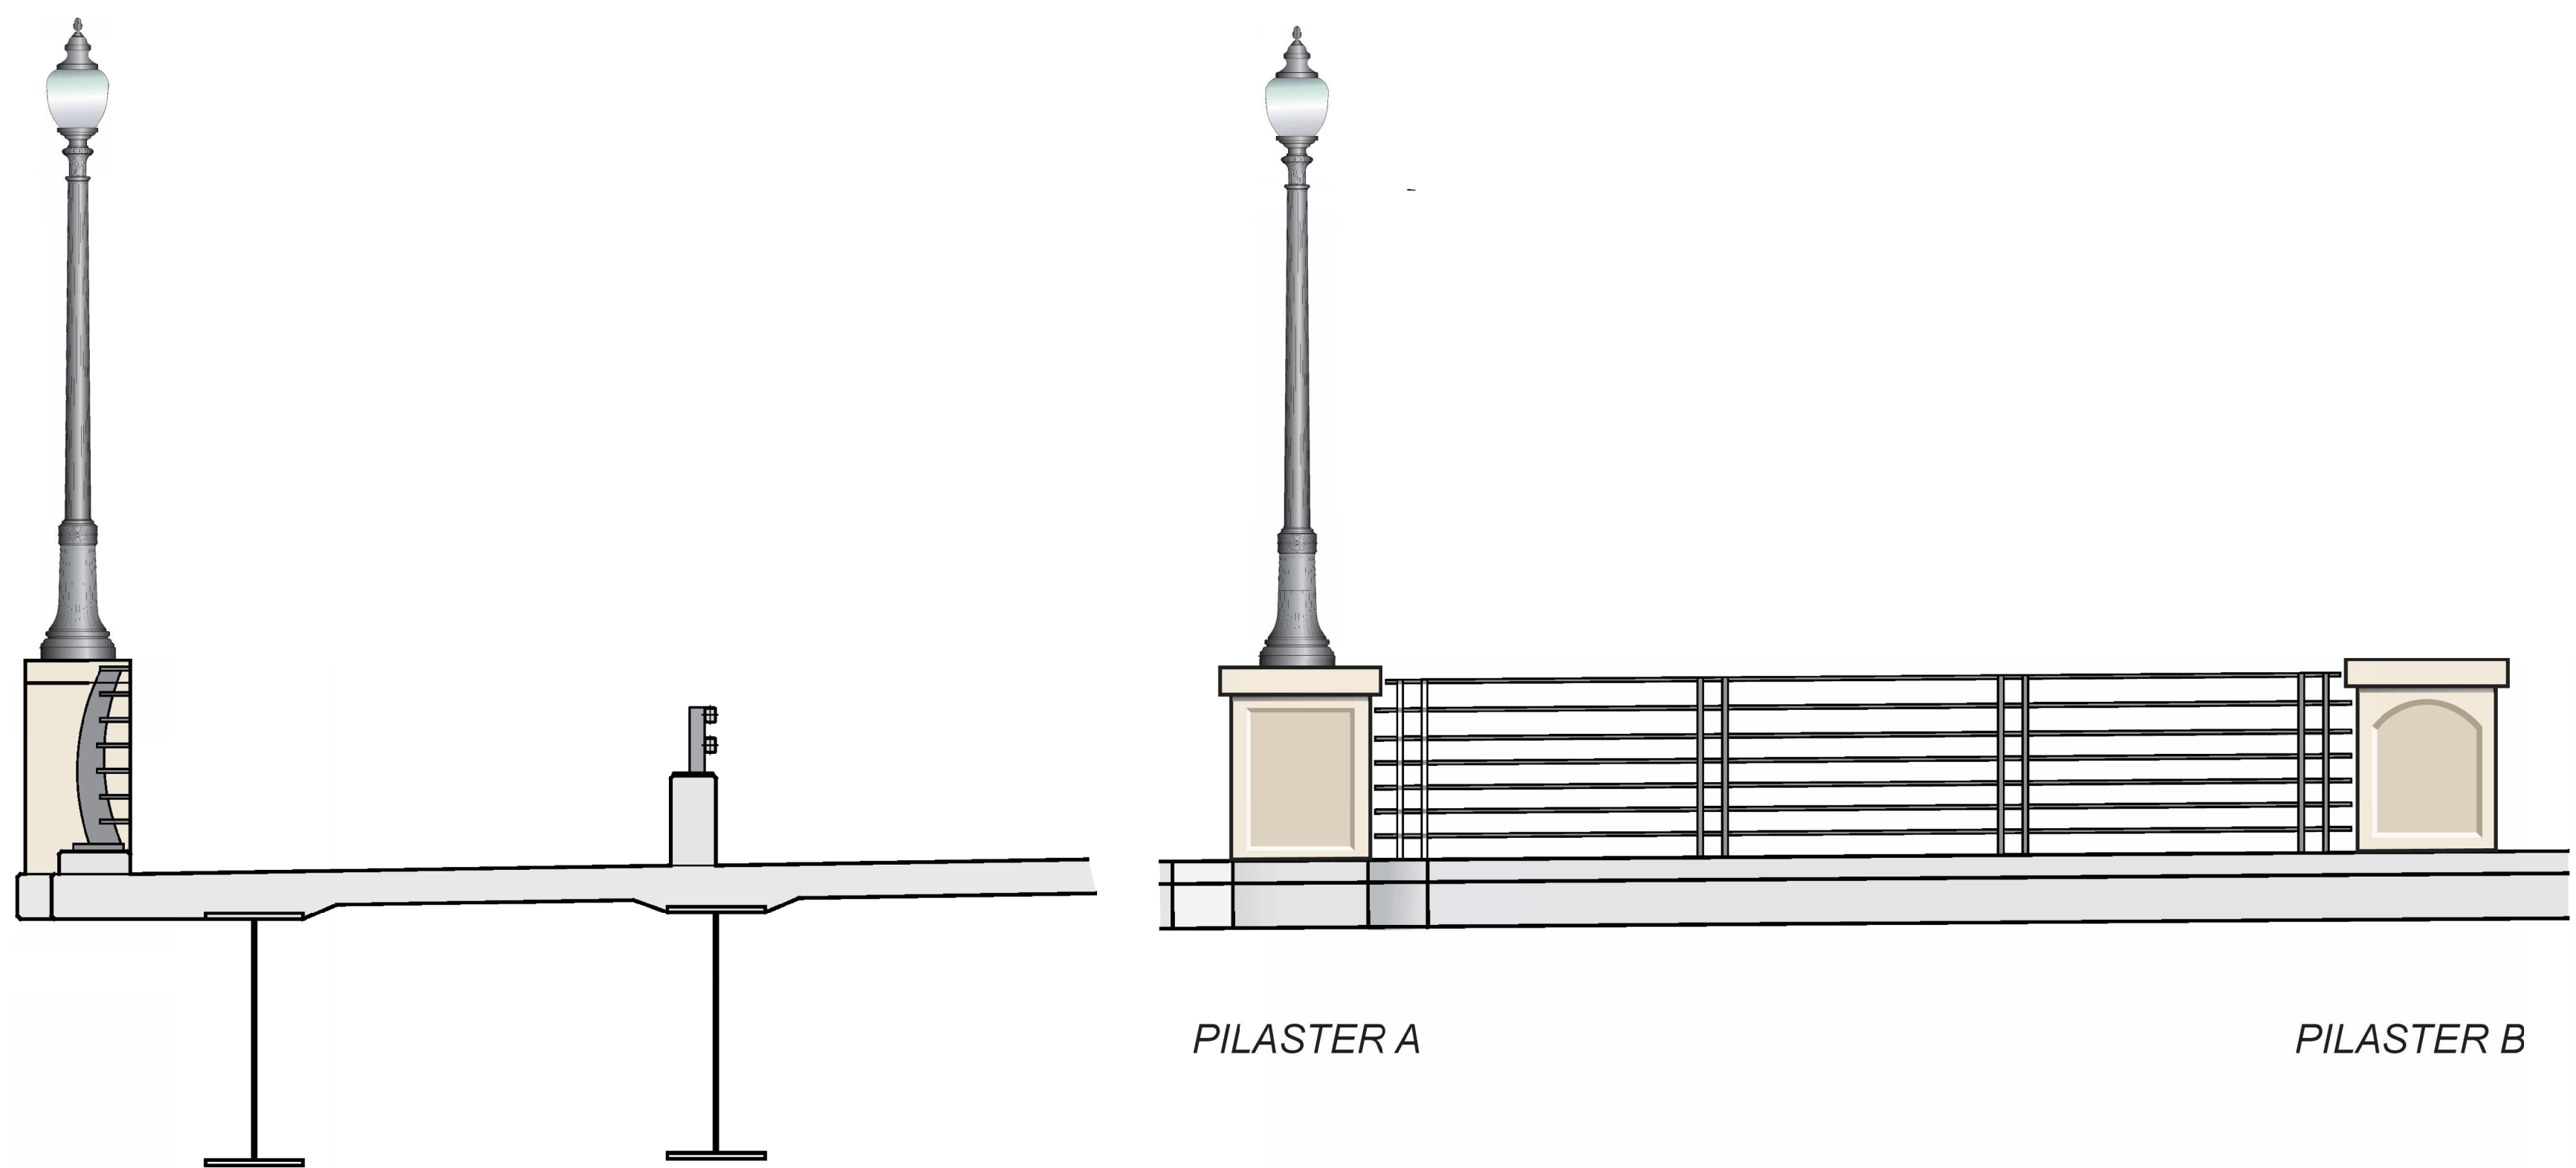

SECTION

ELEVATION

NORTH PEDESTRIAN RAILING - 2