




LIBERTY ROAD
STA 6+00
(LOOKING SOUTH)

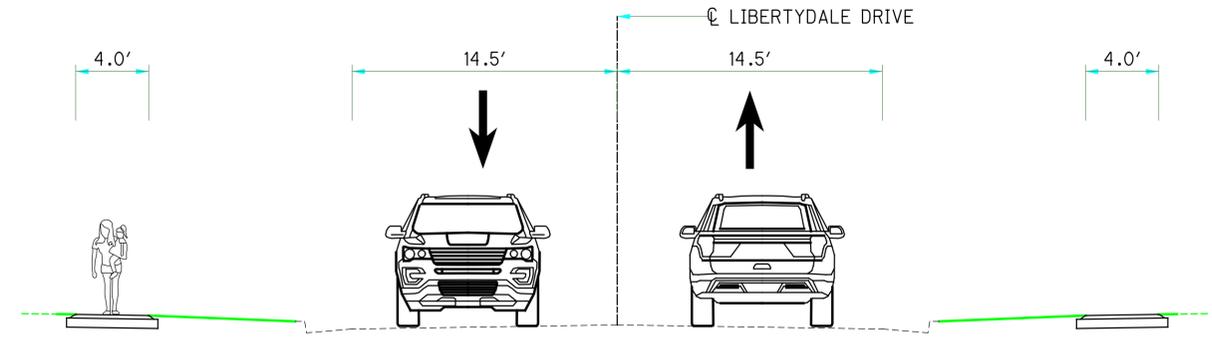

LIBERTYDALE DRIVE
STA 10+50
(LOOKING WEST)

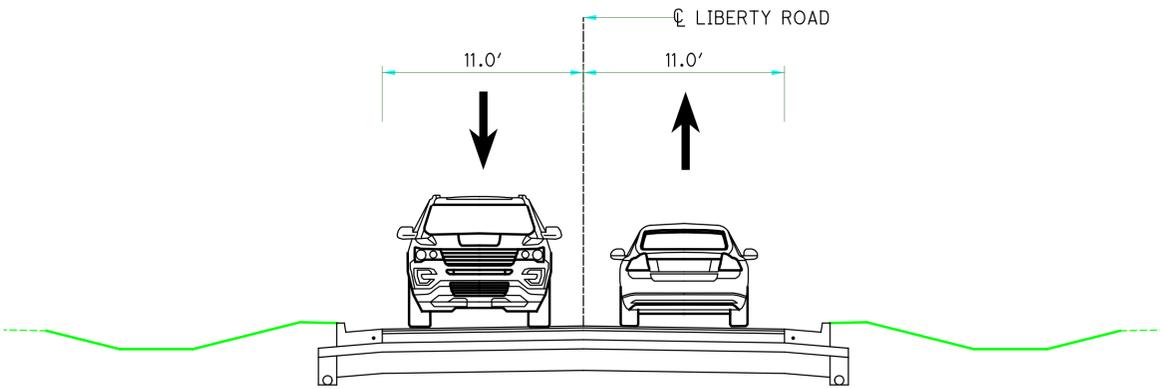

LIBERTY ROAD
STA 13+00
(LOOKING NORTH)

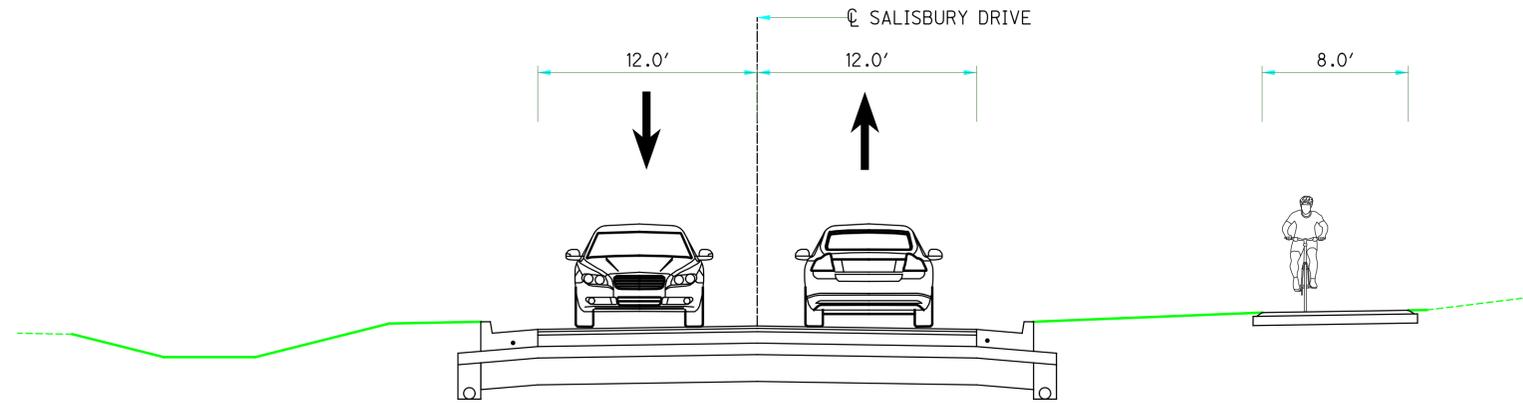

SALISBURY DRIVE
STA 5+50
(LOOKING WEST)

TYPICAL SECTIONS



DEL - CR9 - 00.00

LIBERTY RD. & SALISBURY DR.
INTERSECTION IMPROVEMENTS

