
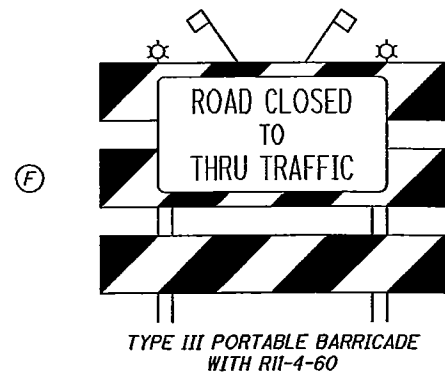
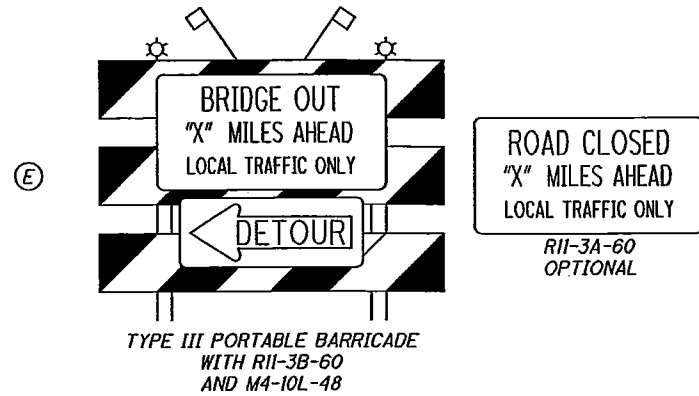
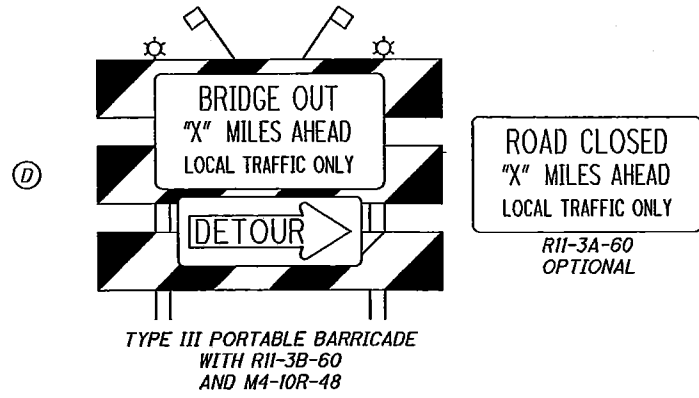


S:\County Engineer\Design\Projects\224-00.92 (Steamtown Road Bridge)\DWG\MOT\_Detour.dwg 23-Feb-22 2:07 PM



SIGN LEGEND

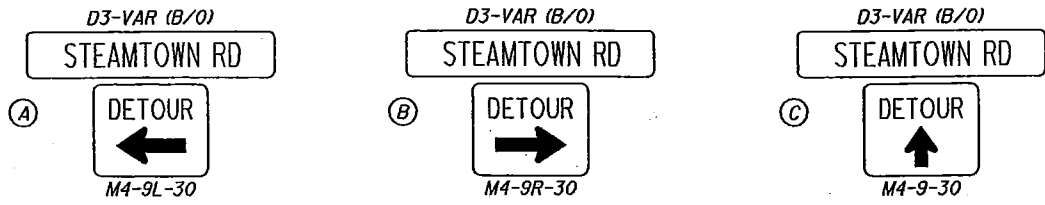

R-11 SIGN LEGEND	
SIGN	DISTANCE (X')
D	0.9
E	1.4

- SINGLE POST SIGN
- DOUBLE POST SIGN
- X TYPE III BARRICADE (PORTABLE)

DETOUR MAP

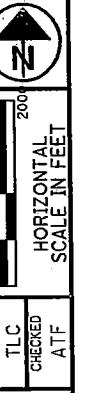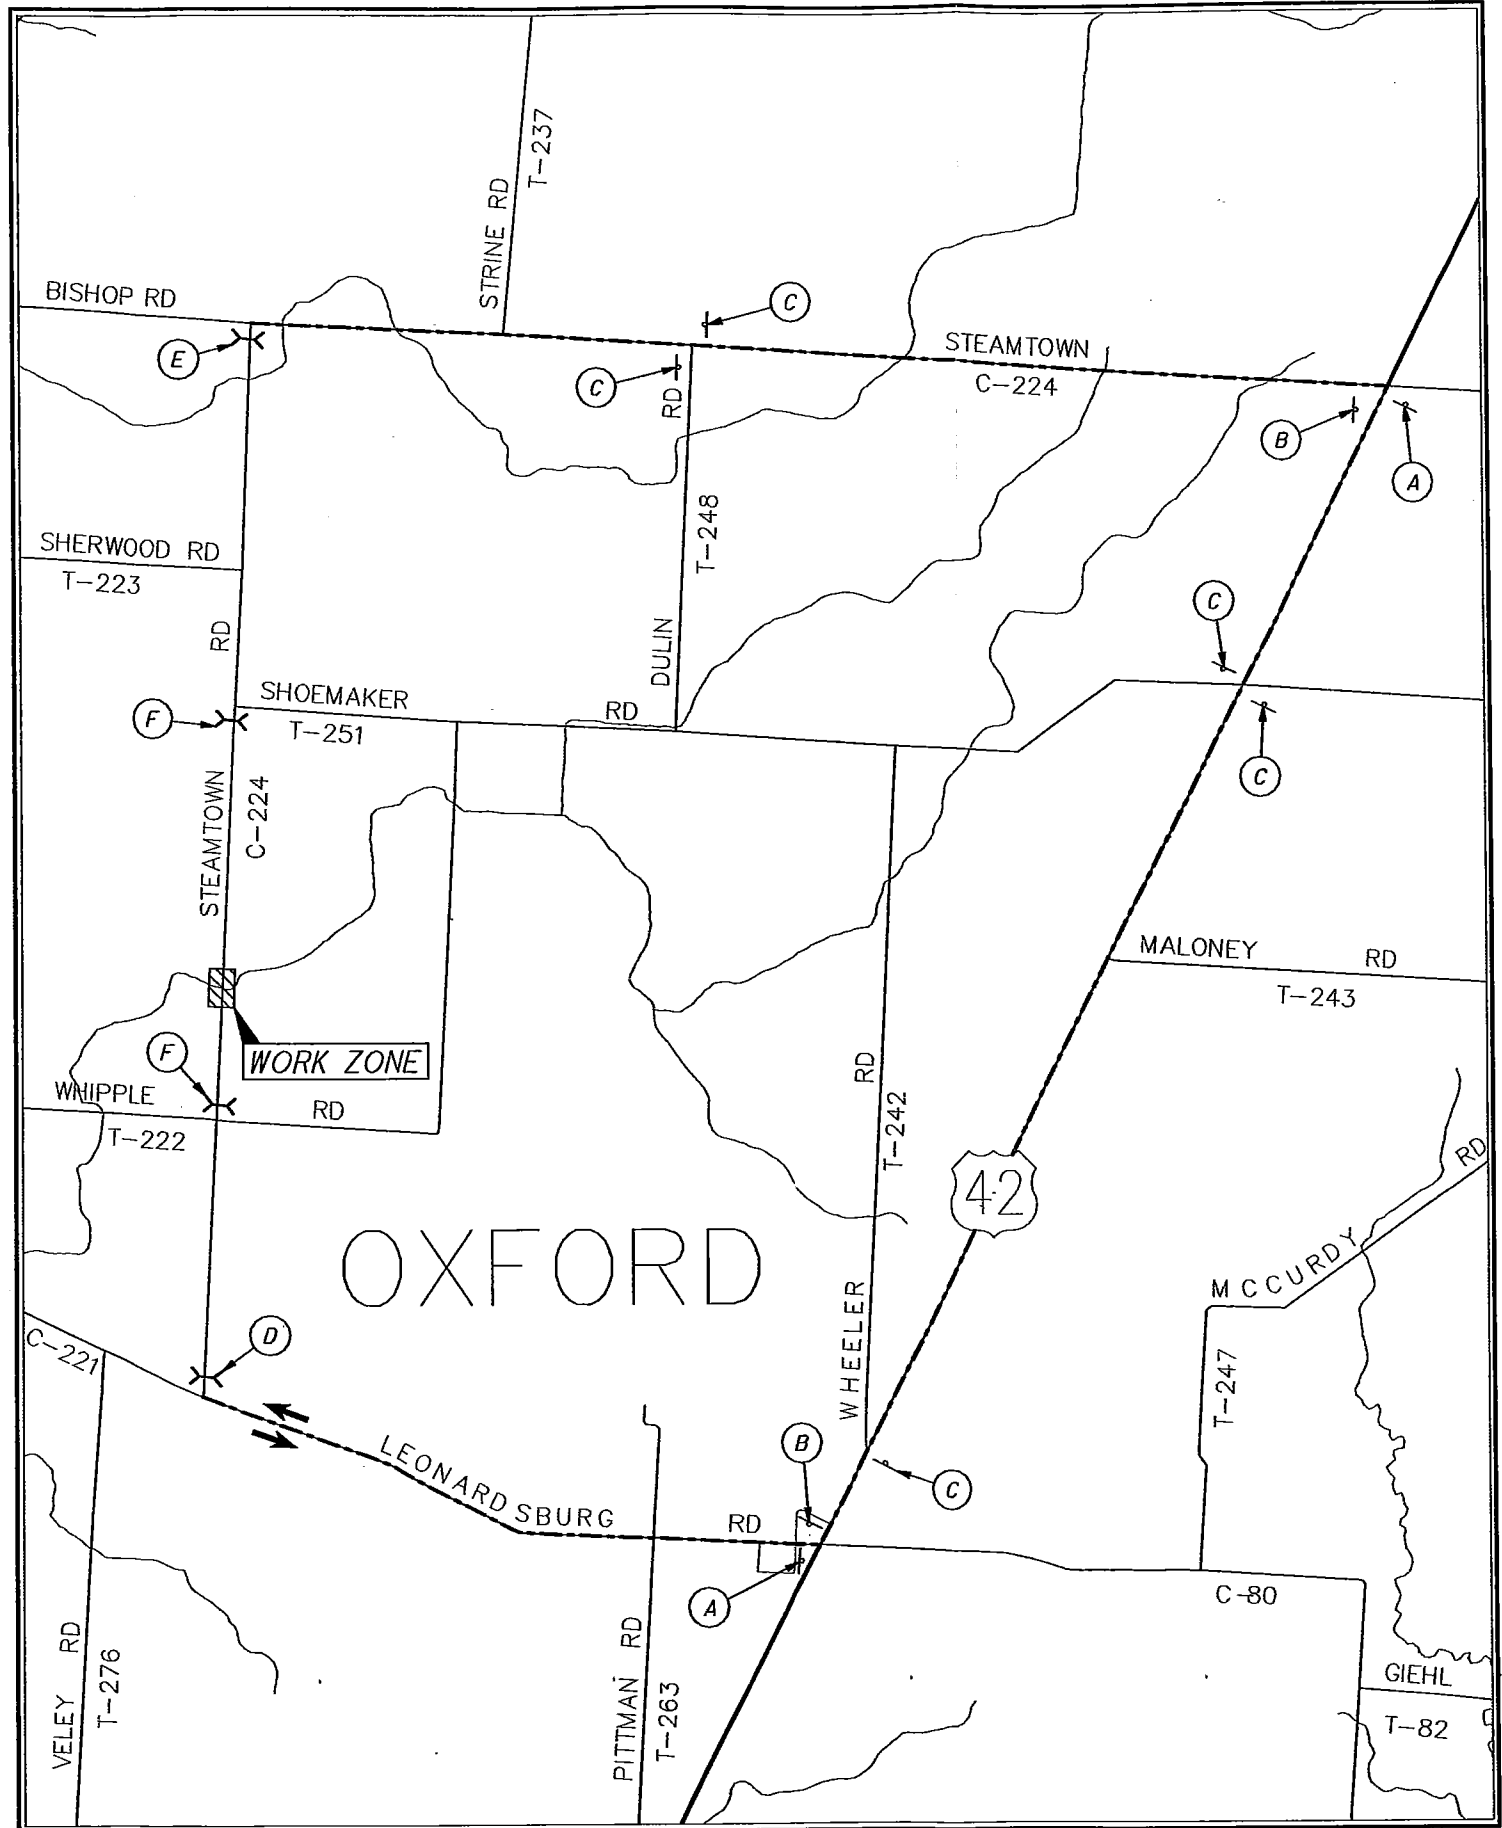

DETOUR PLAN

DEL-CR224-0.94