


CURRENT PREFERRED
ALTERNATIVE

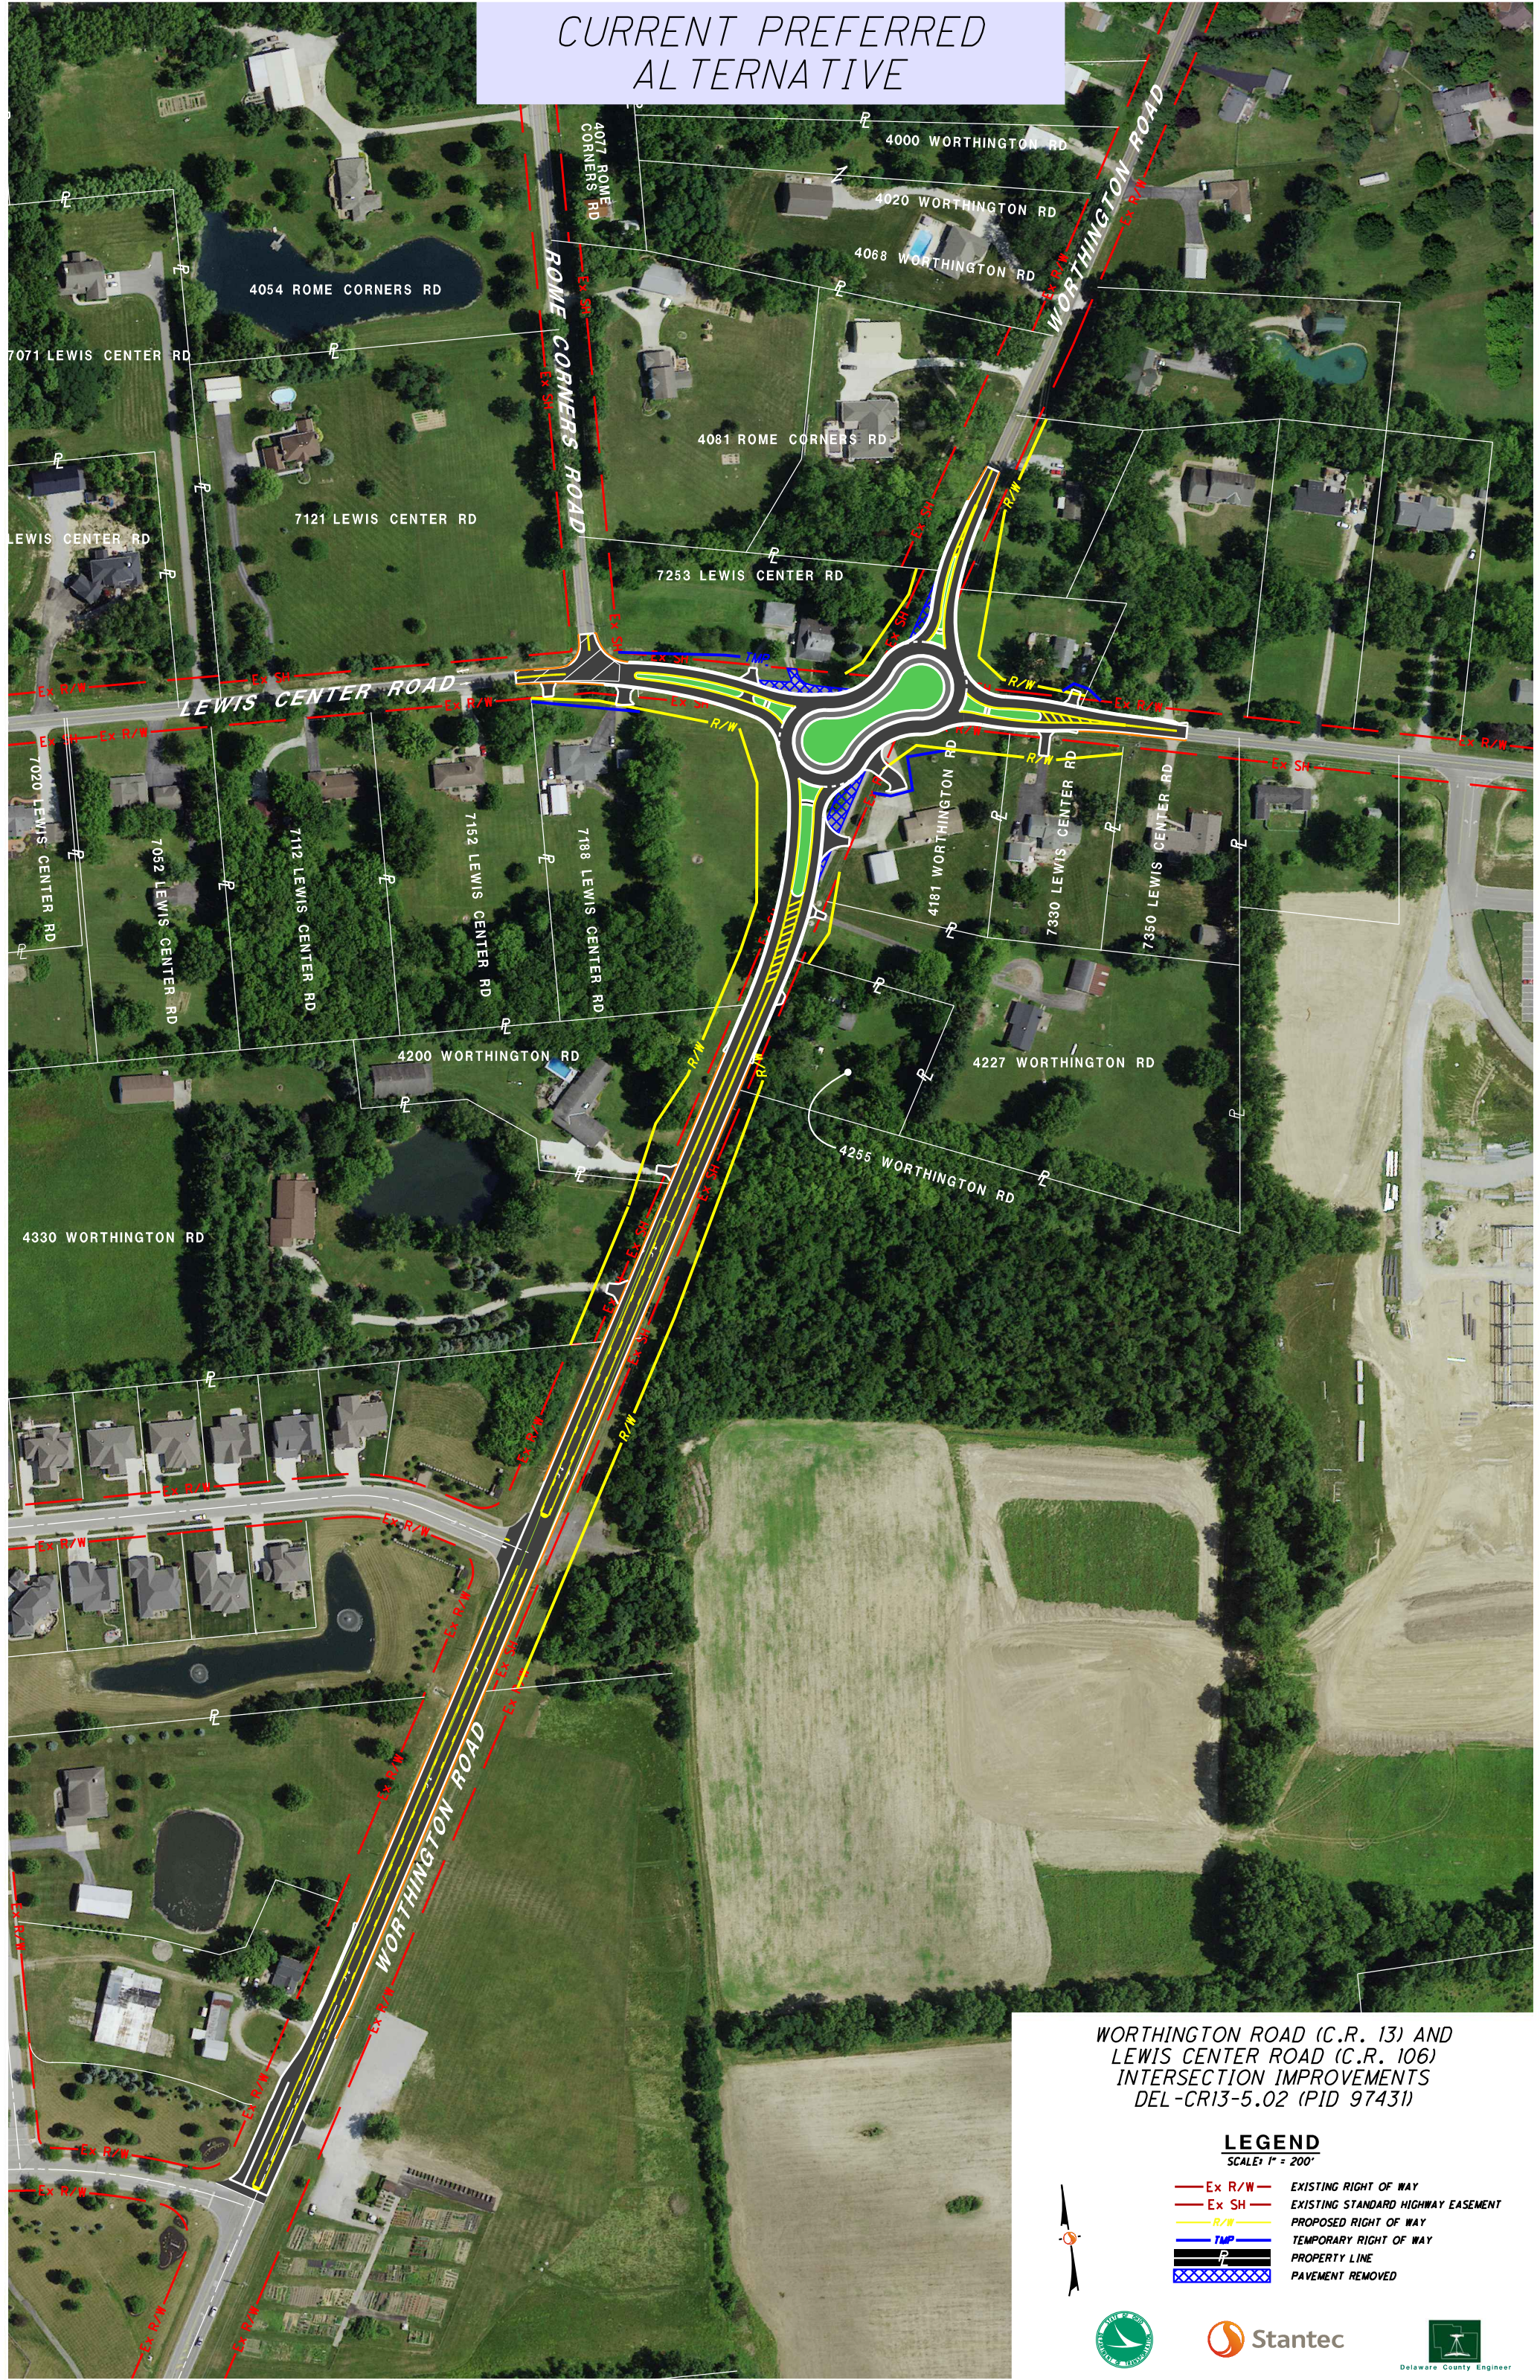

WORTHINGTON ROAD (C.R. 13) AND
LEWIS CENTER ROAD (C.R. 106)
INTERSECTION IMPROVEMENTS
DEL-CR13-5.02 (PID 97431)

LEGEND
SCALE: 1" = 200'

- Ex R/W EXISTING RIGHT OF WAY
- Ex SH EXISTING STANDARD HIGHWAY EASEMENT
- R/W PROPOSED RIGHT OF WAY
- TWP TEMPORARY RIGHT OF WAY
- P PROPERTY LINE
- P Pavement Removed

