



DEL-CR106-TR272

LEWIS CENTER ROAD & NORTH ROAD IMPROVEMENTS

LEWIS CENTER ROAD

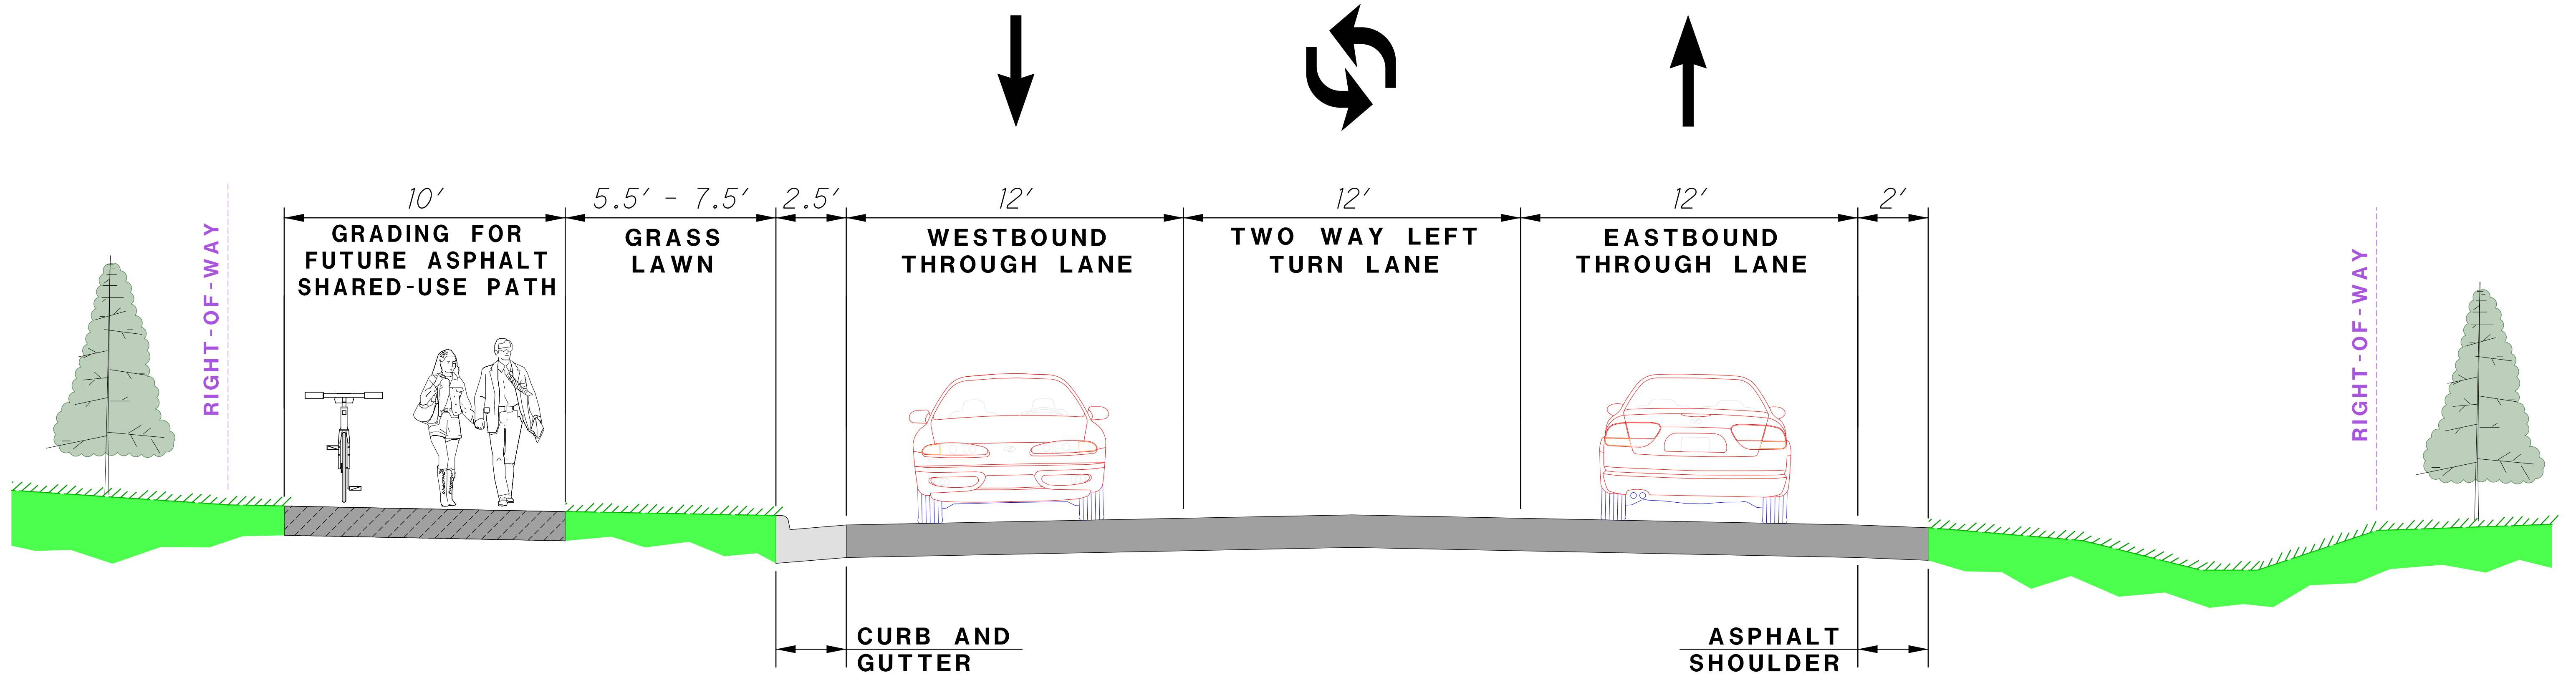

NORTH ROAD

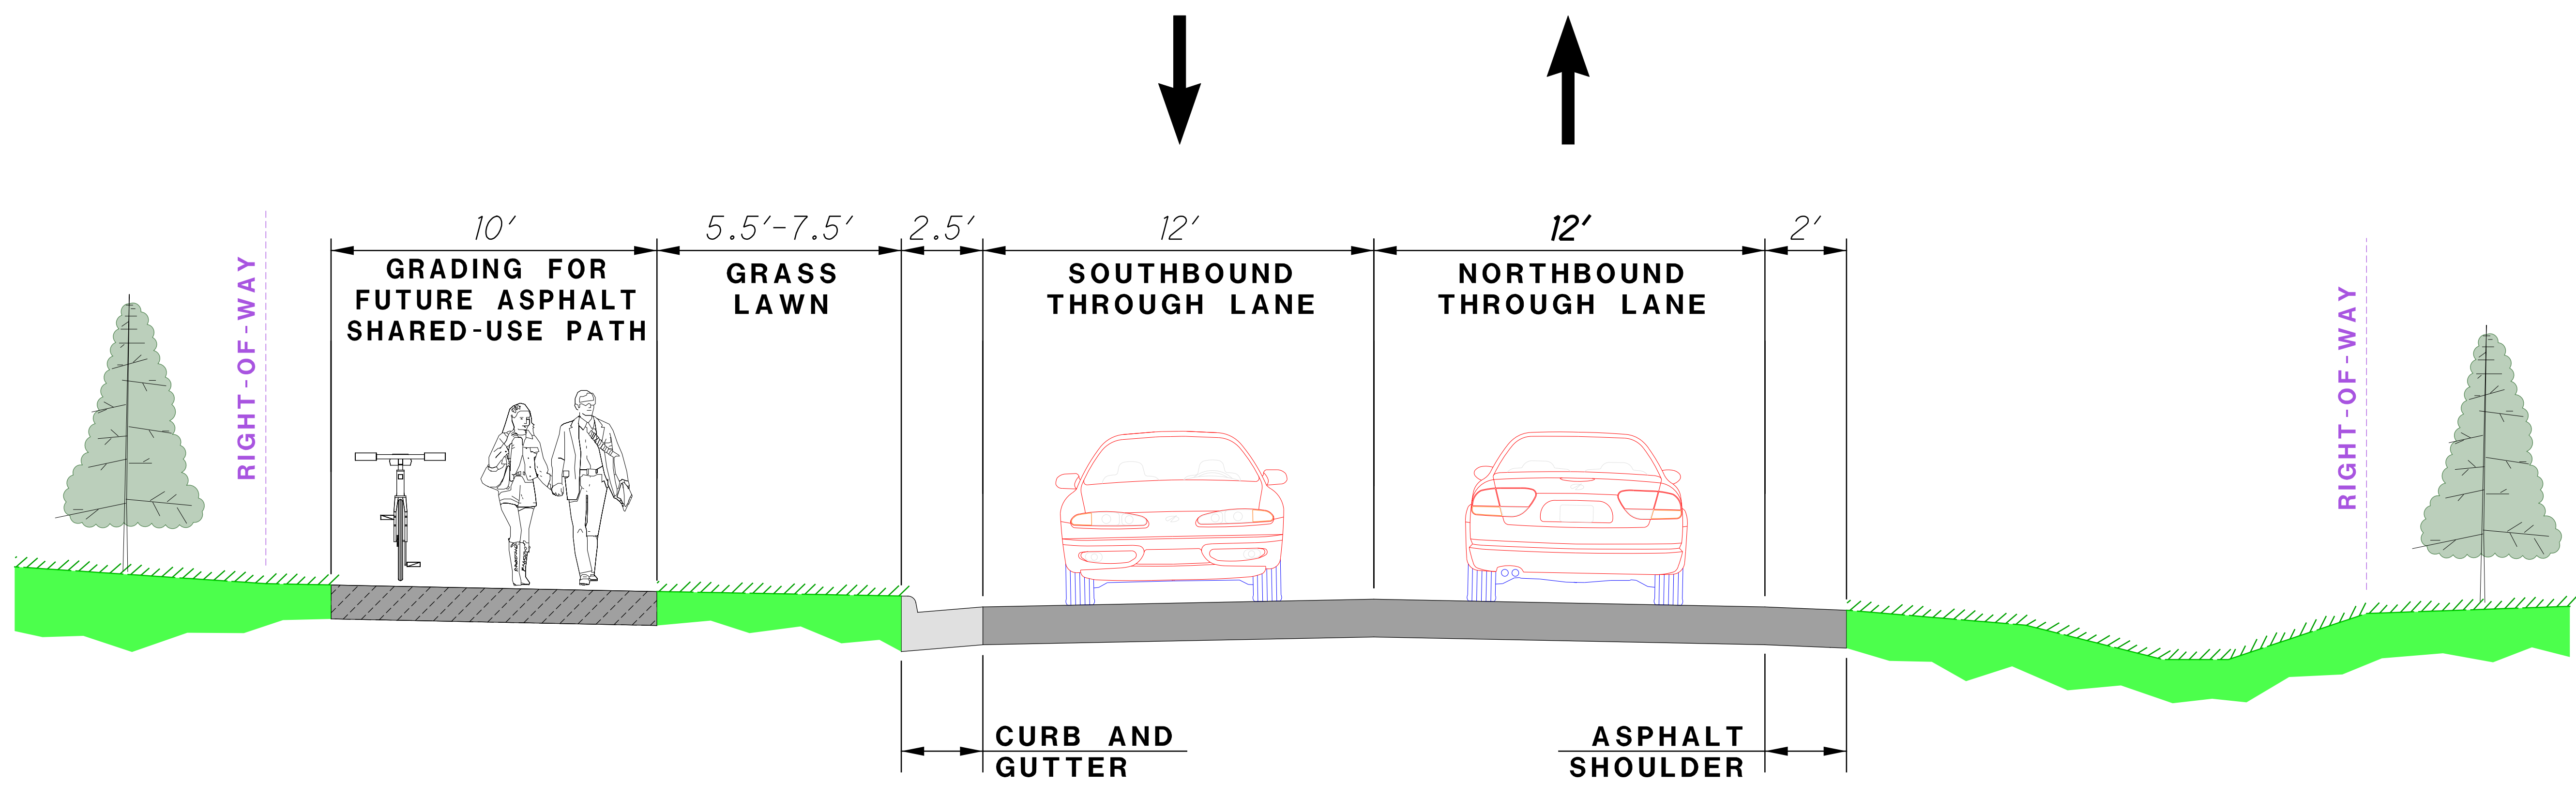

ROUNDBABOUT ENTRY

