



DEL-CR91-1.85 • PHASE 1A (Berlin Station Road at Braumiller Road)

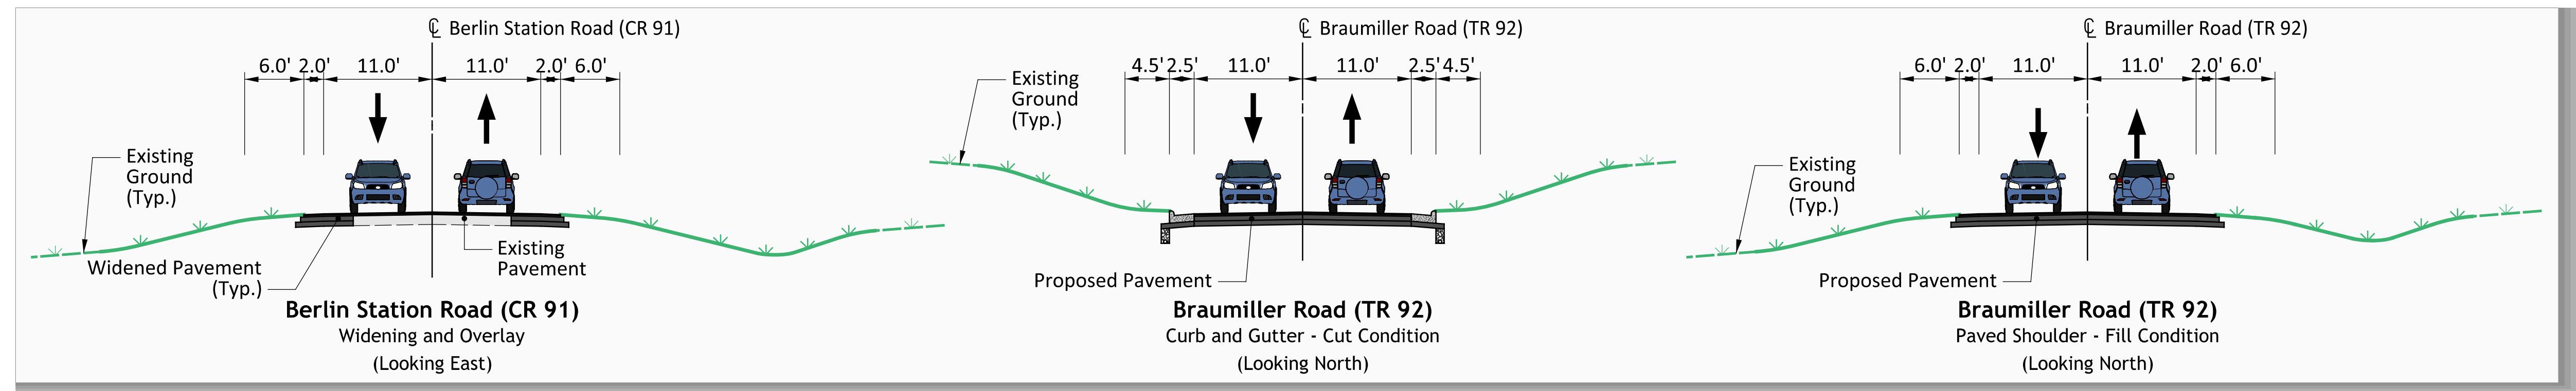

Typical Sections

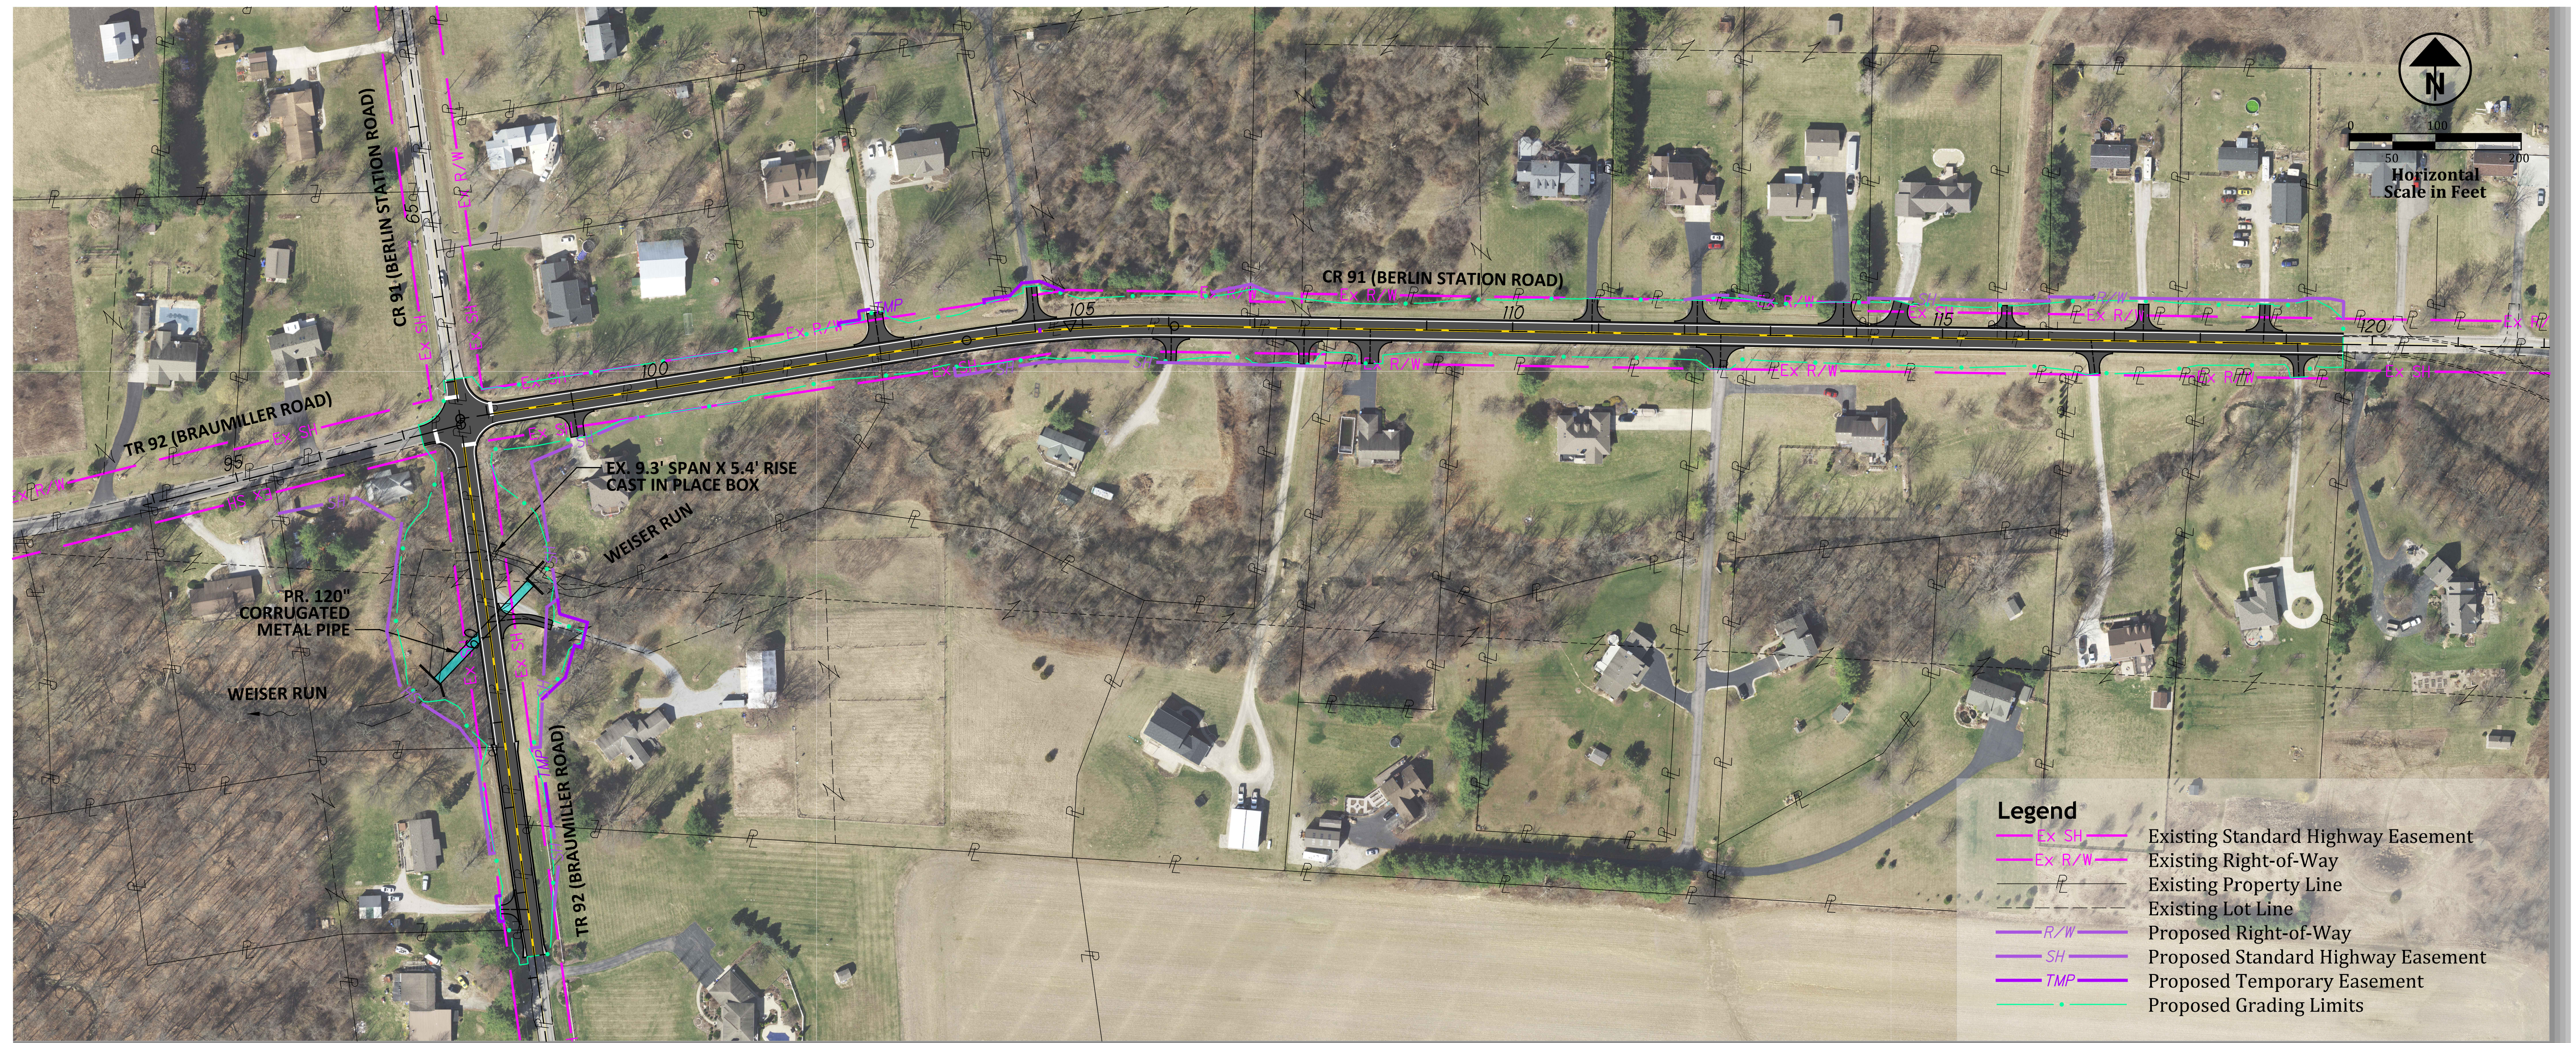

Plan View

