




RESURFACING AREA  
PRESIDENTIAL PARKWAY LOOKING EAST

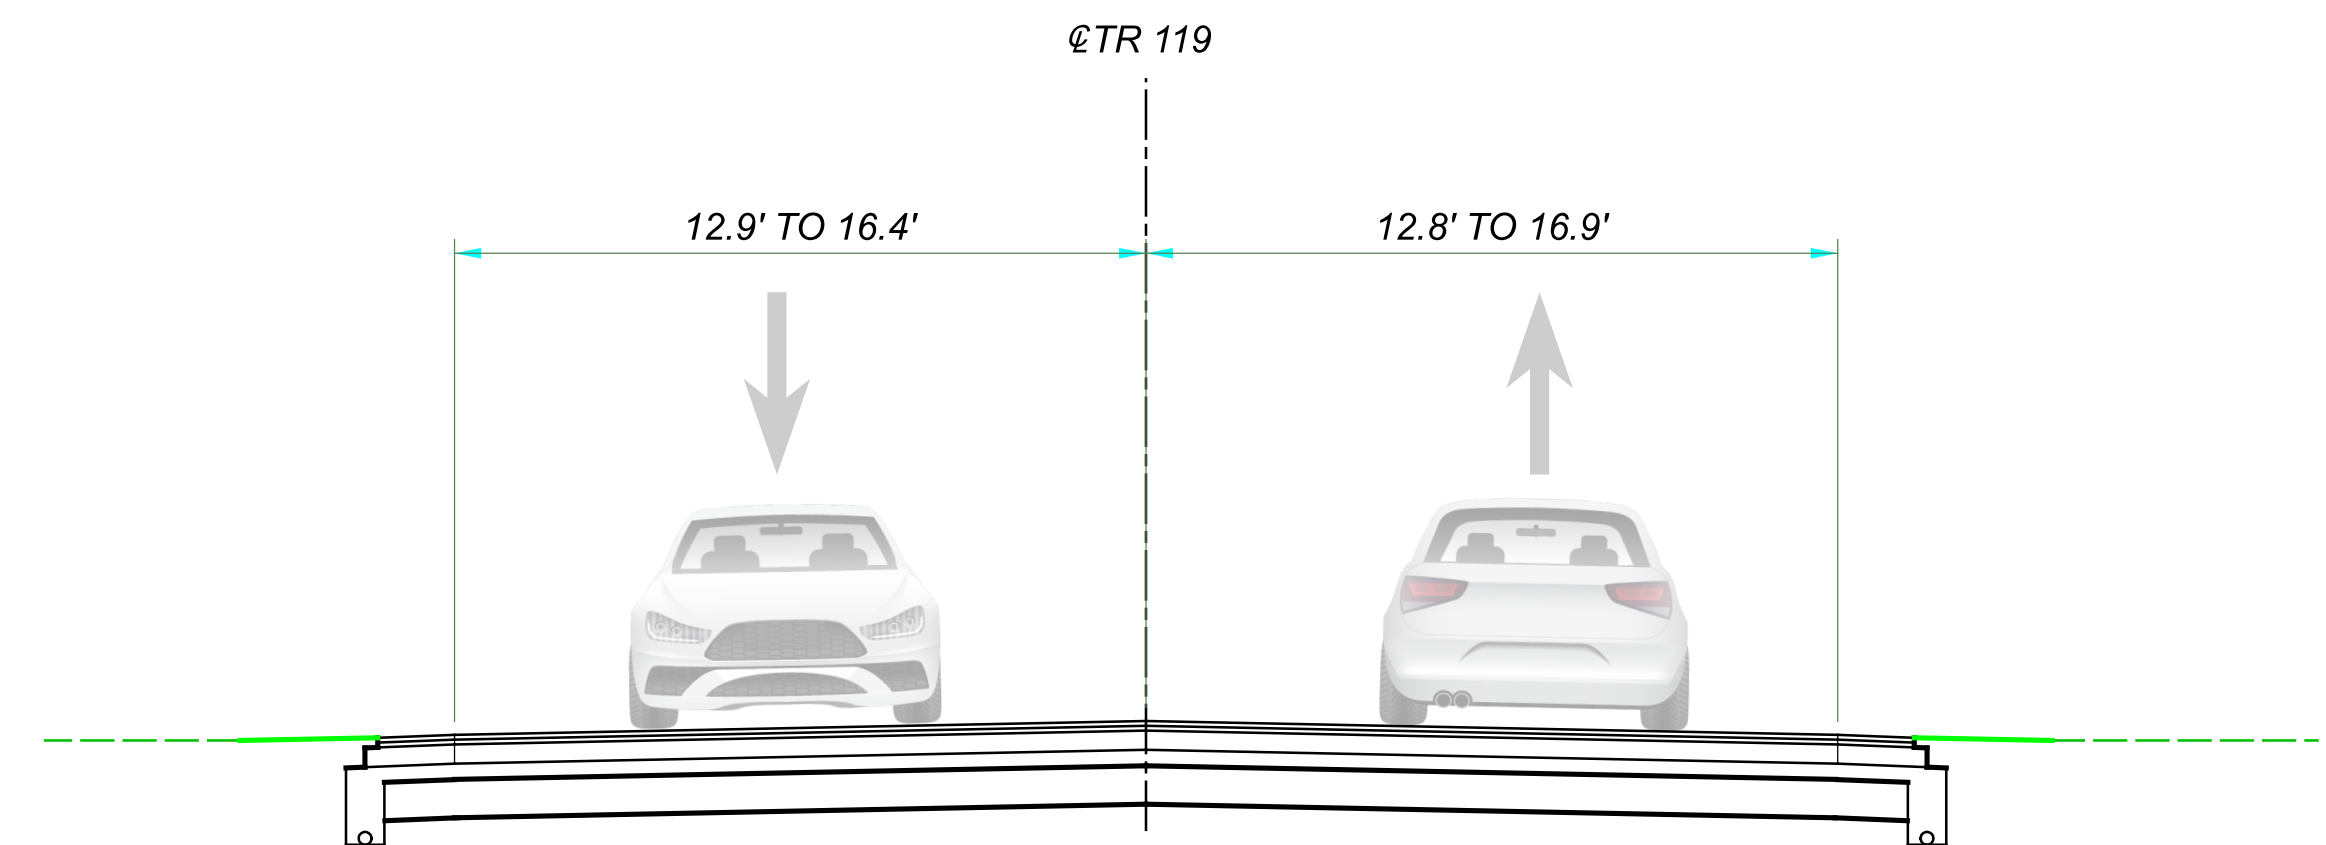

UNCURBED ROUNDABOUT APPROACH  
PRESIDENTIAL PARKWAY LOOKING WEST

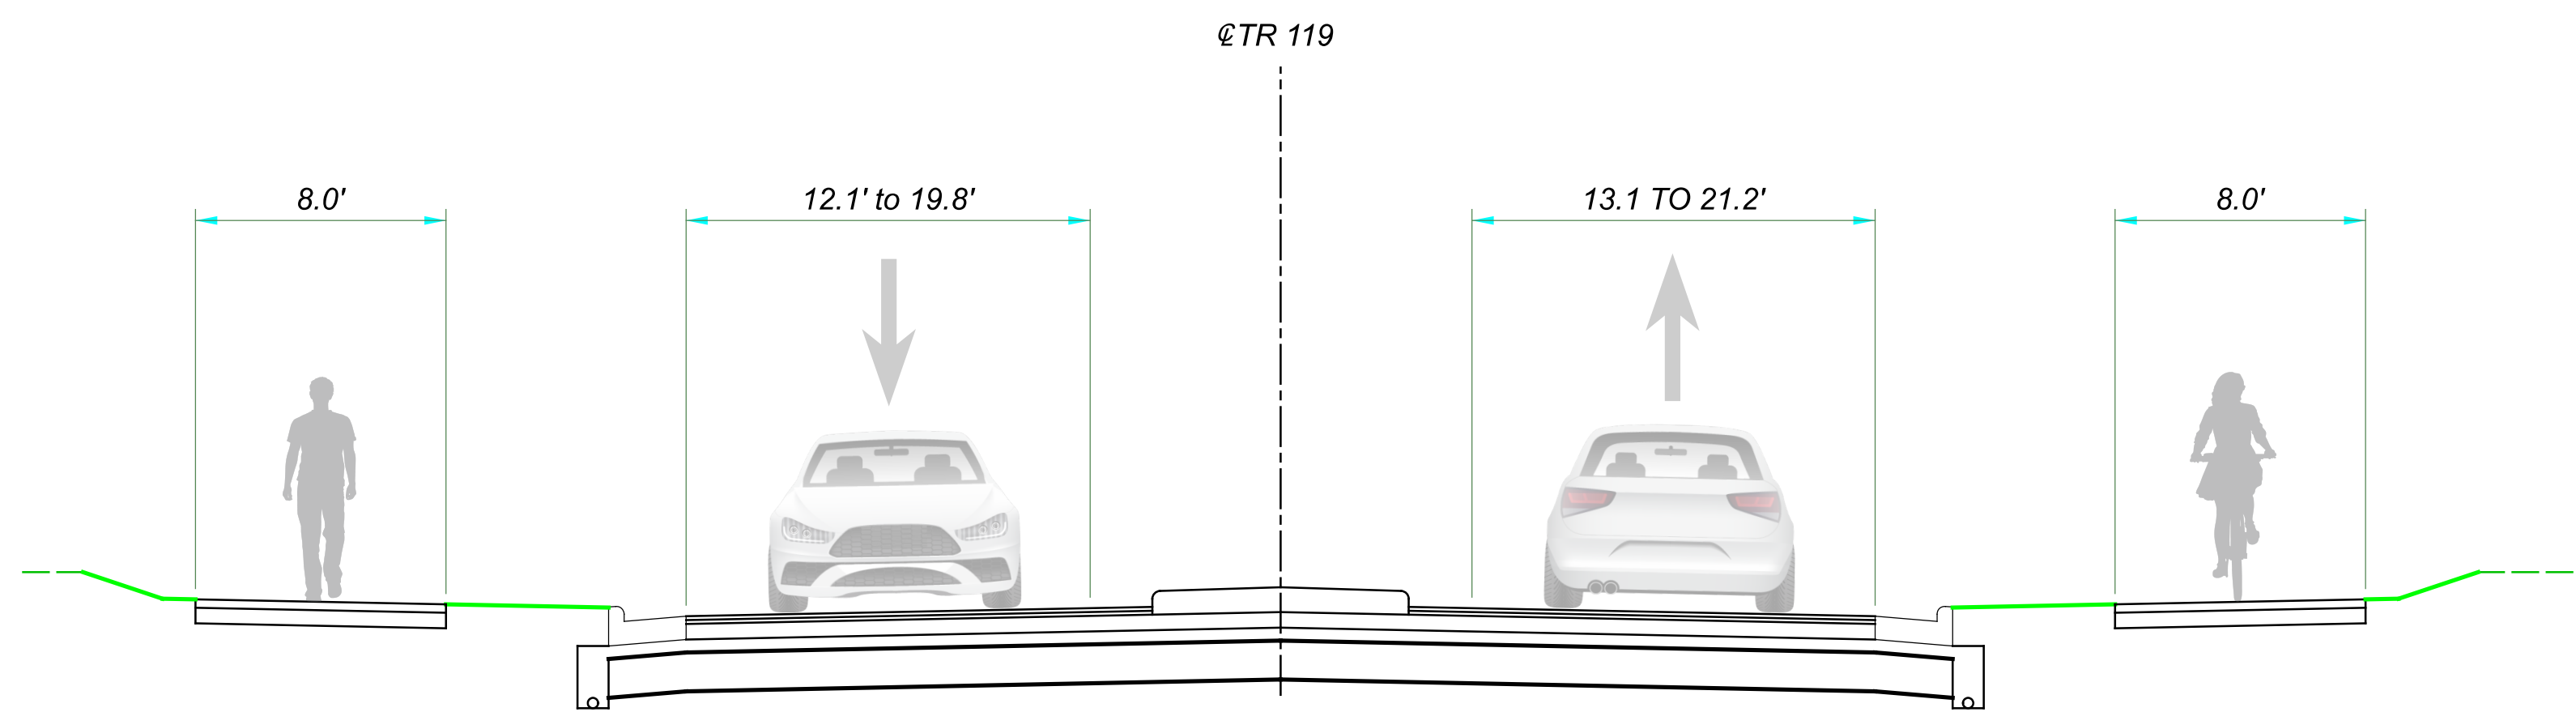

ROUNDABOUT MEDIAN  
TYPICAL ON ALL APPROACHES

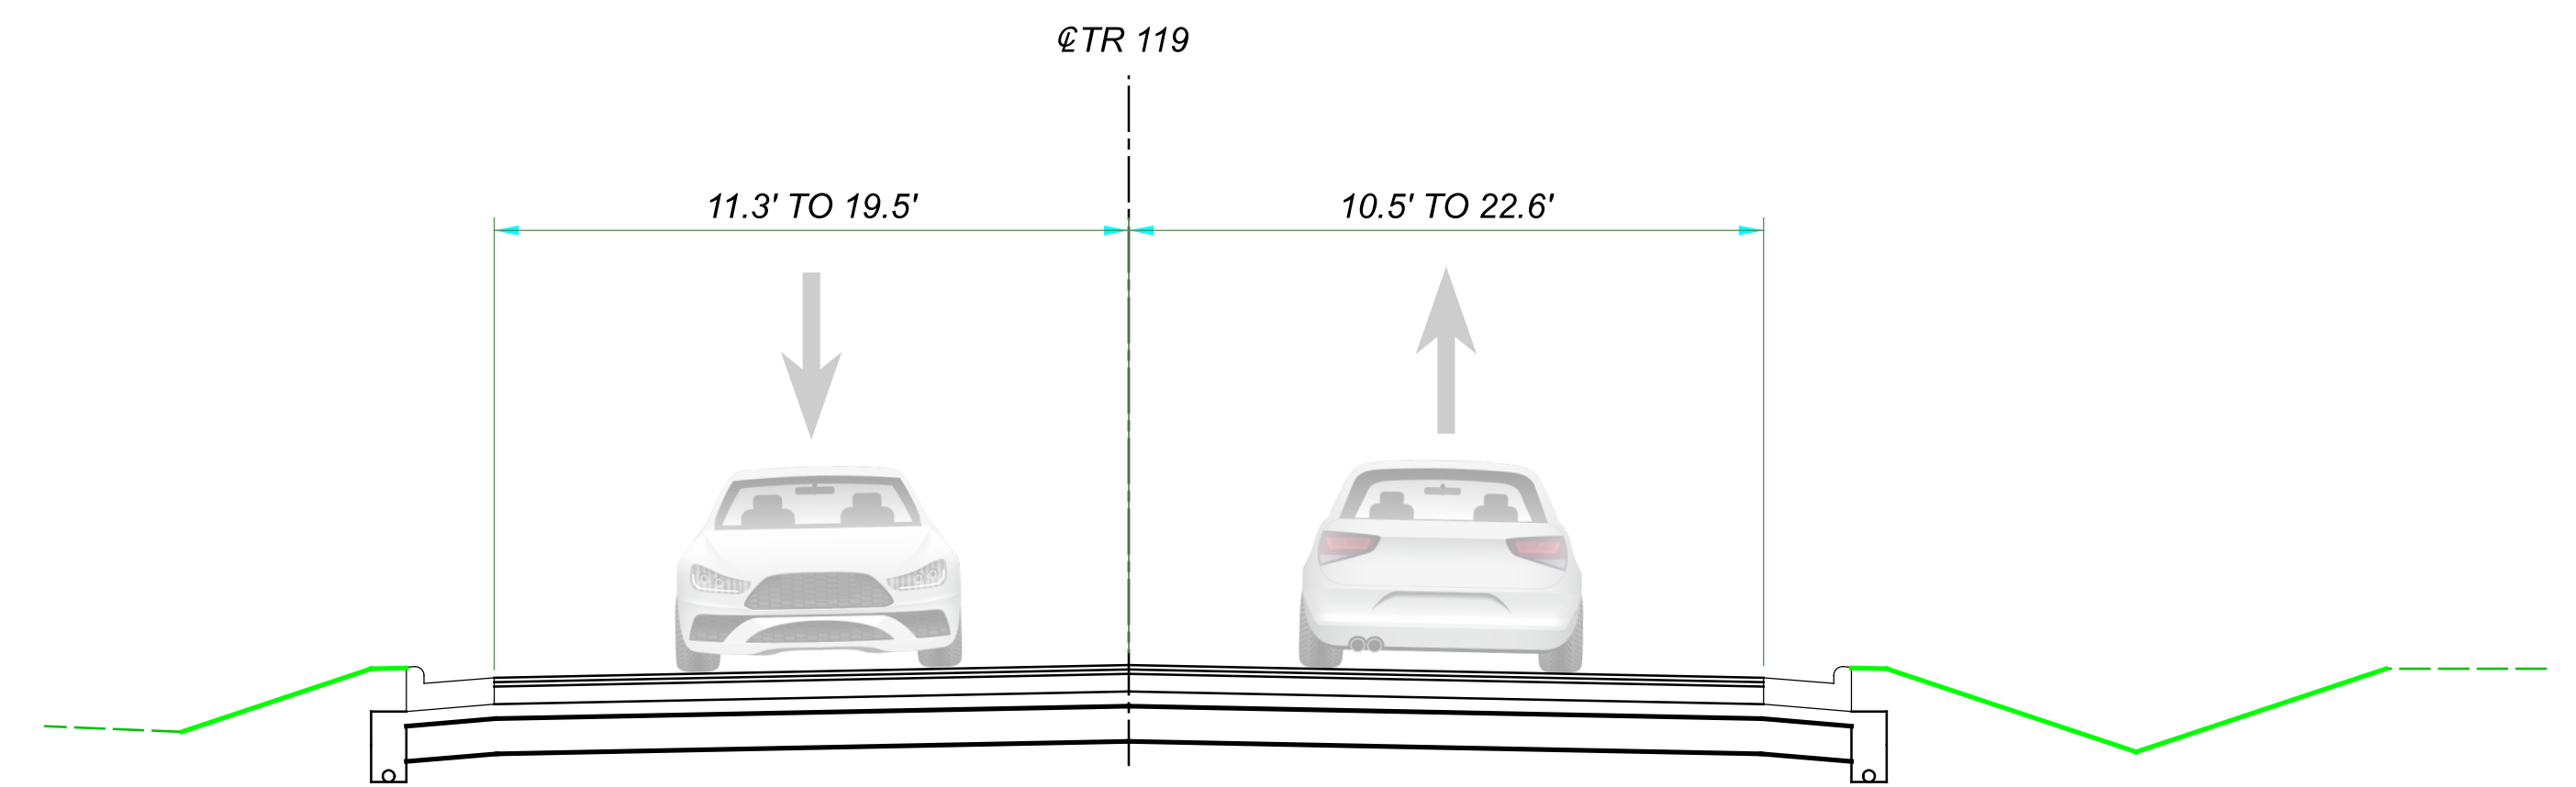

CURBED ROUNDABOUT APPROACH  
"OLD" SAWMILL ROAD LOOKING SOUTH  
"OLD" SAWMILL ROAD LOOKING NORTH



"OLD" SAWMILL ROAD (TR 119) AND PRESIDENTIAL PARKWAY (TR 717)  
INTERSECTION IMPROVEMENTS  
DEL-TR119-0.56  
PID 111806

