
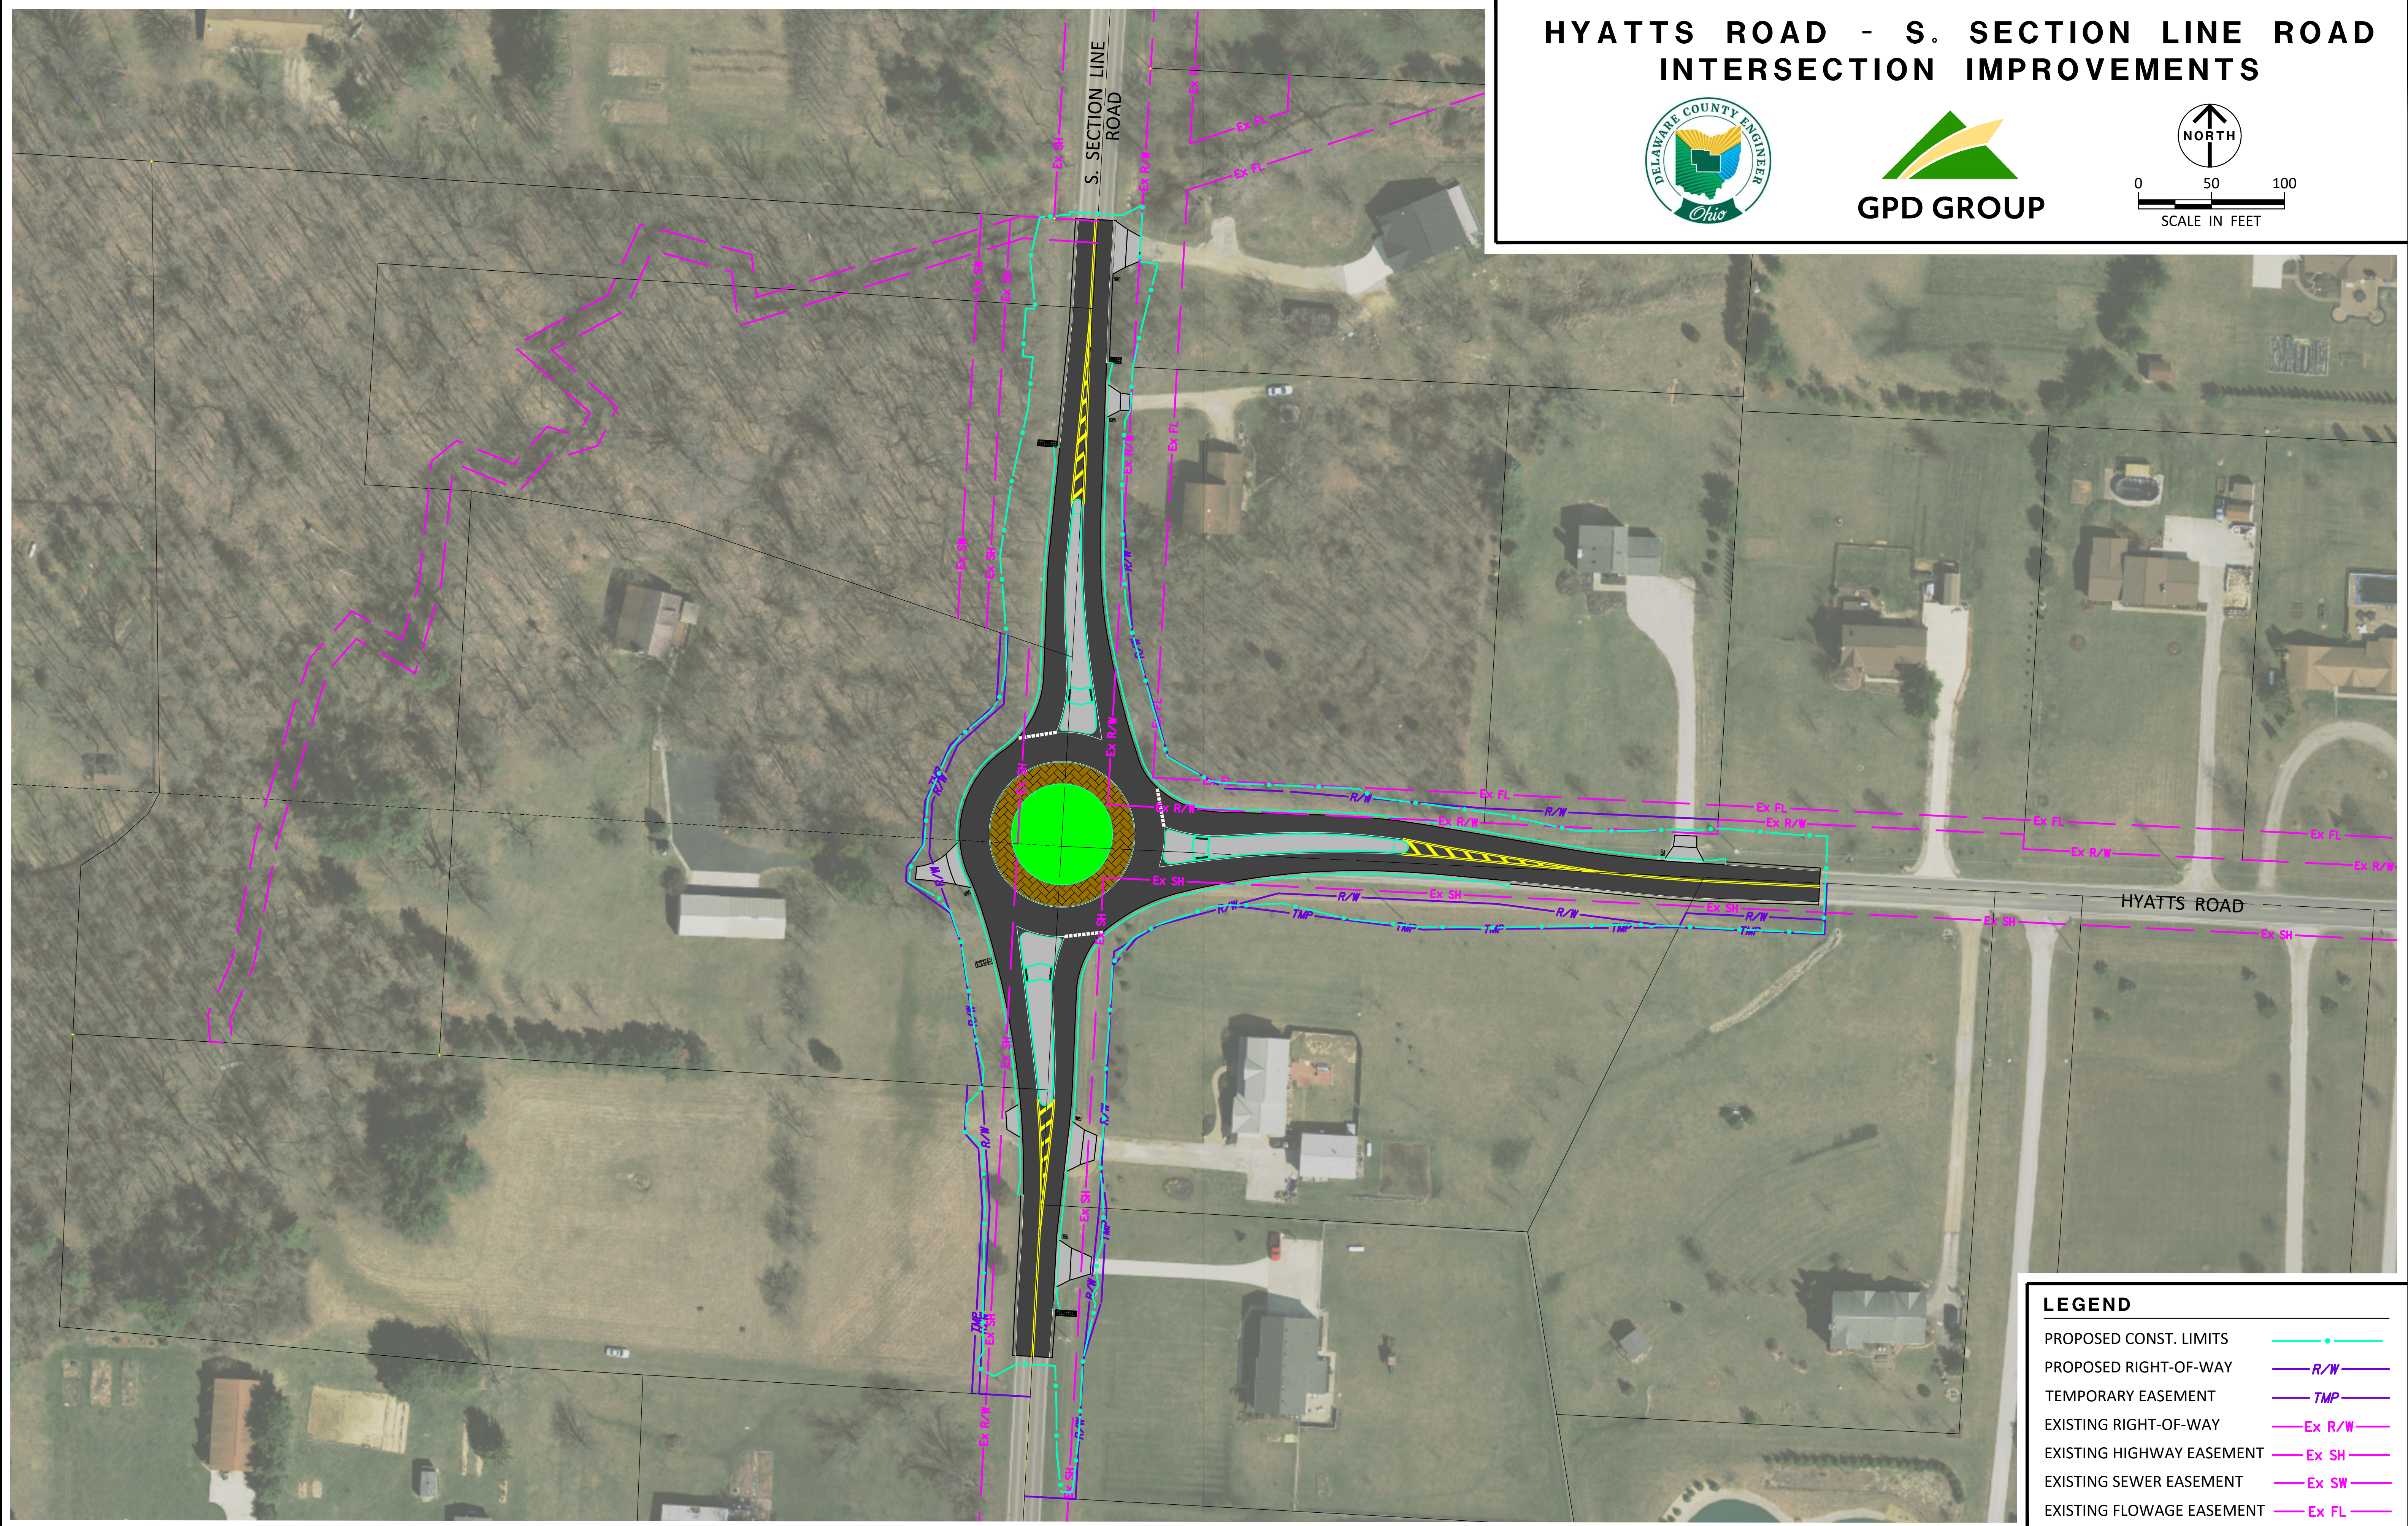


HYATTS ROAD - S. SECTION LINE ROAD INTERSECTION IMPROVEMENTS

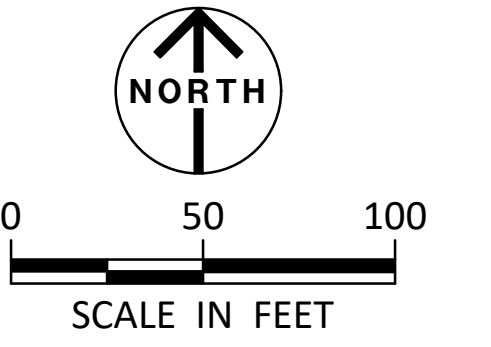

LEGEND

PROPOSED CONST. LIMITS	
PROPOSED RIGHT-OF-WAY	
TEMPORARY EASEMENT	
EXISTING RIGHT-OF-WAY	
EXISTING HIGHWAY EASEMENT	
EXISTING SEWER EASEMENT	
EXISTING FLOWAGE EASEMENT	